
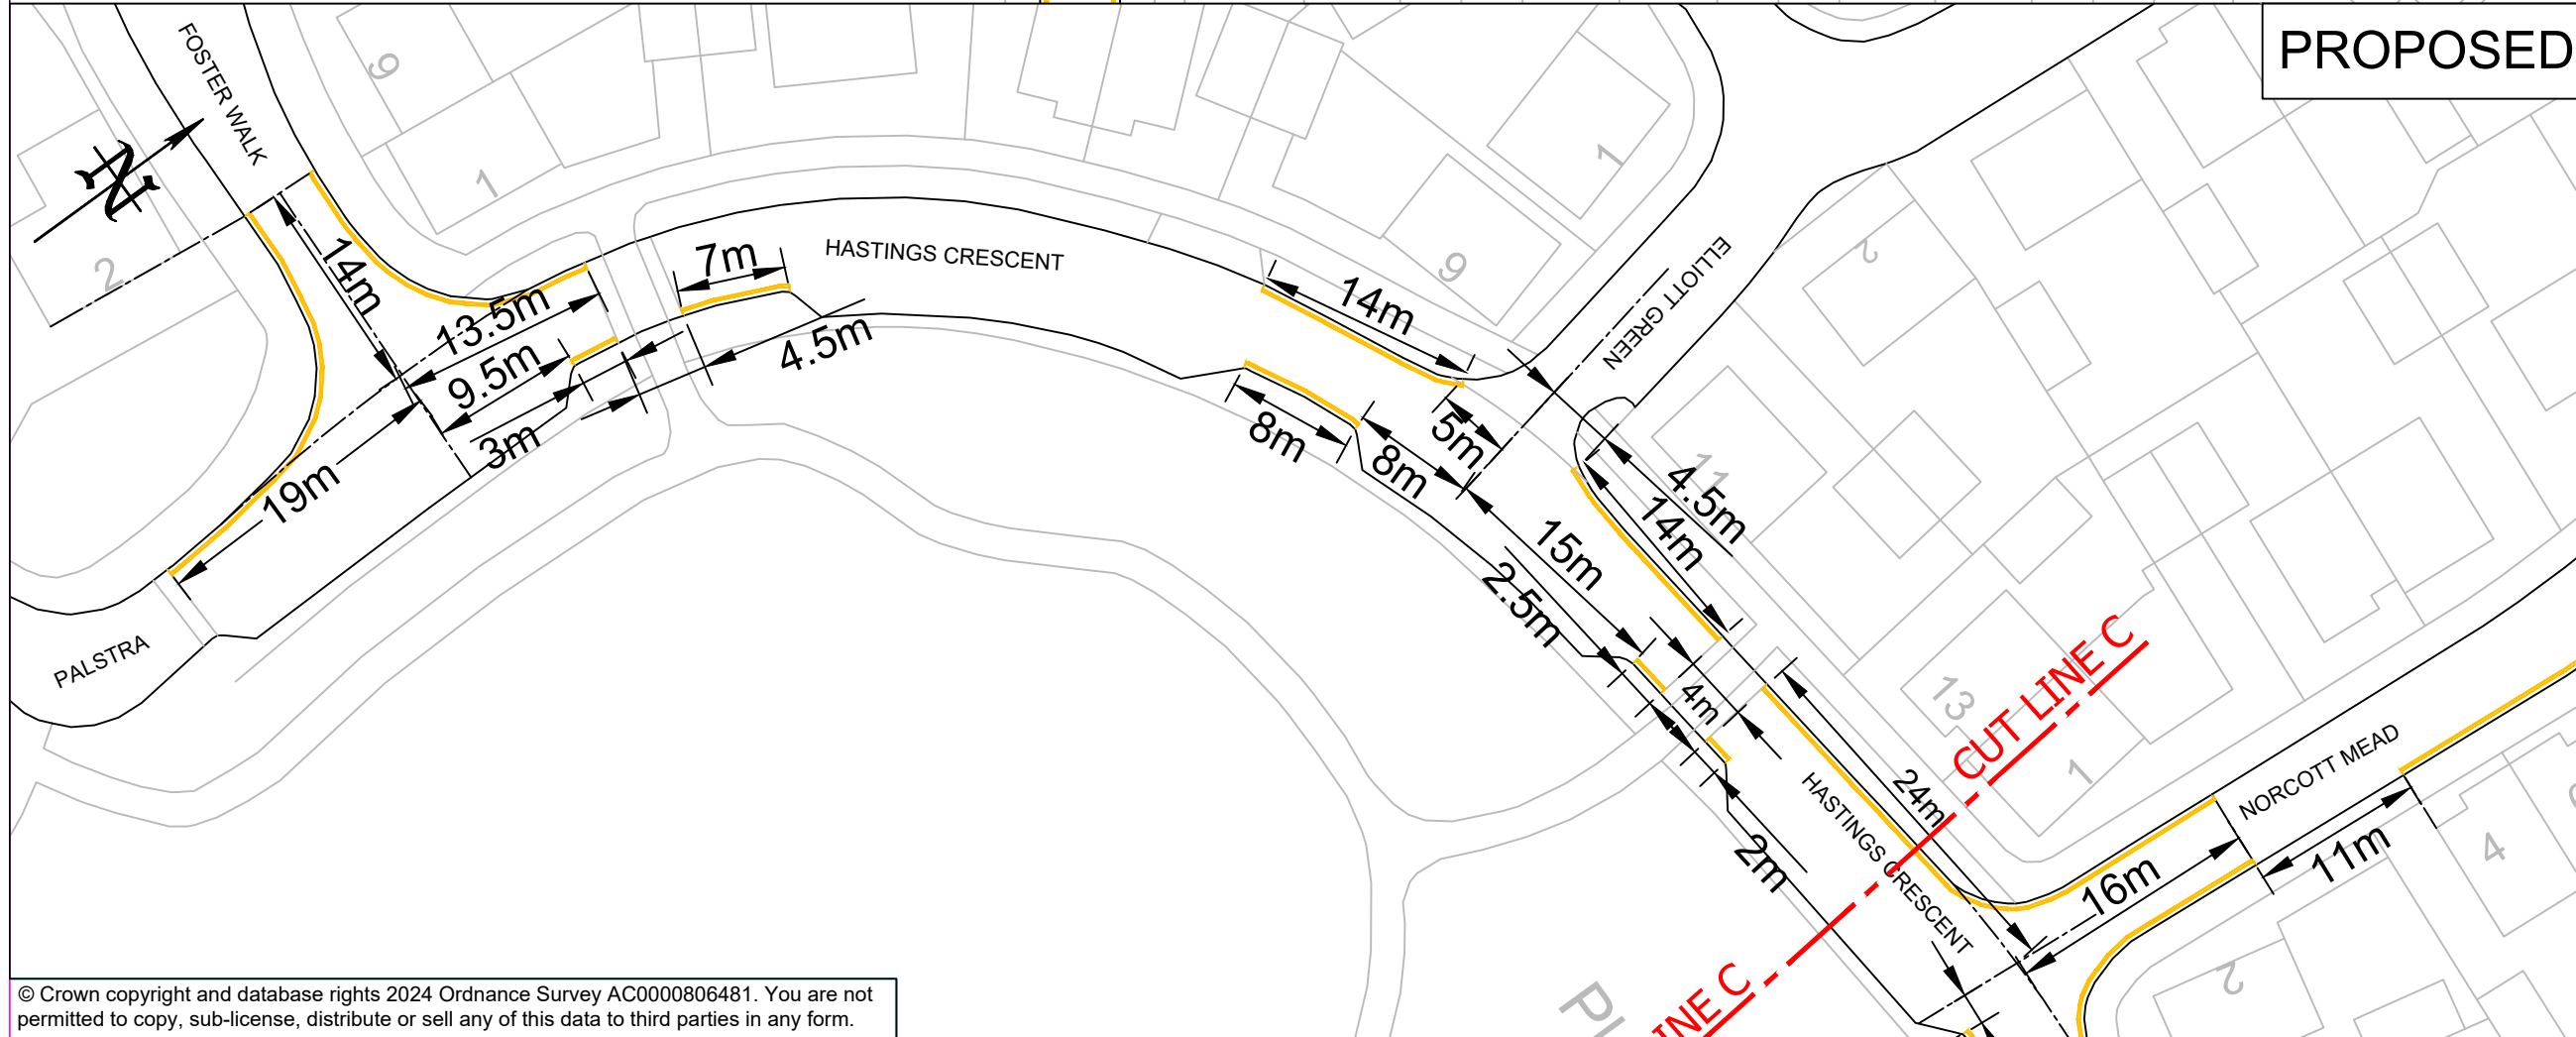


PROPOSED

KEY:
 New 75mm wide double yellow lines to Diagram 1018.1 of the Traffic Signs Regulations and General Directions 2016.



PROPOSED

25/04/2024	Consultation	0	GM
DATE	AMENDMENTS	REV	BY



Traffic Management
 BOROUGH HALL, CAULDWELL ST, BEDFORD, MK42 9AP
 Tel. (01234) 267422

CLIENT
Environment

SCHEME
 Shortstown RAF Cardington
 Bellway Phase 2

DRAWING TITLE
 Proposed 'No waiting at any time' restriction (double yellow lines)

Hastings Crescent (1 of 2)

DRG STATUS
Consultation

SCALE @ A3	DATE	DRAWN	CHECKED
NTS	13/03/2024	GM	AP