
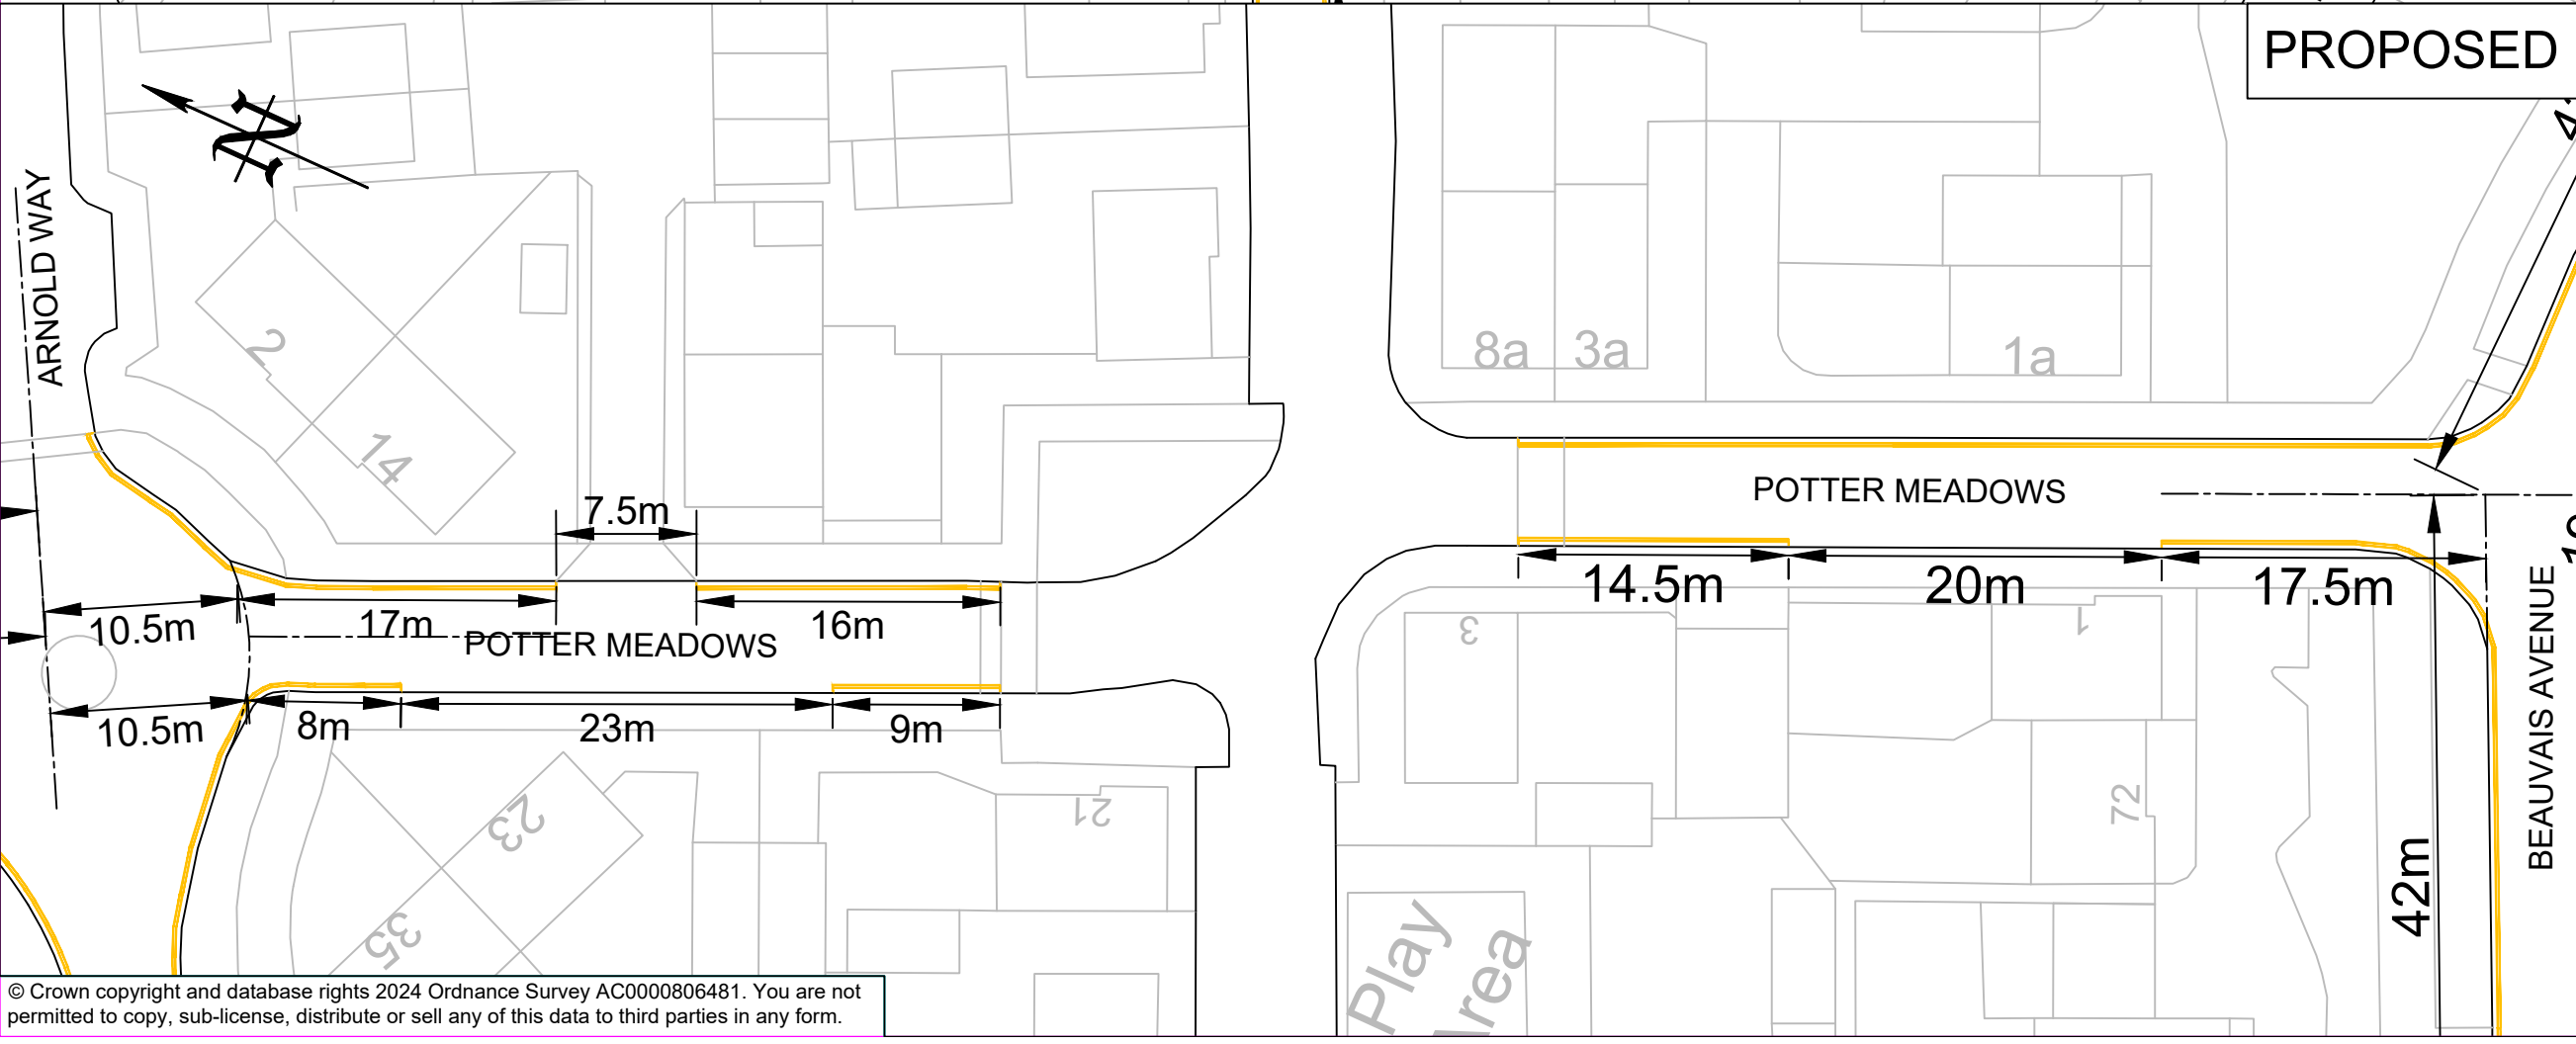


KEY:

 New 75mm wide double yellow lines to Diagram 1018.1 of the Traffic Signs Regulations and General Directions 2016.



25/04/2024	Consultation	0	GM
DATE	AMENDMENTS	REV	BY



Traffic Management
 BOROUGH HALL, CAULDWELL ST, BEDFORD, MK42 9AP
 Tel. (01234) 267422

CLIENT
Environment

SCHEME
 Shortstown RAF Cardington
 Bellway Phase 2

DRAWING TITLE
 Proposed 'No waiting at any time' restriction (double yellow lines)

Beauvais Ave. & Potter Meadows

DRG STATUS
Consultation

SCALE @ A3	DATE	DRAWN	CHECKED
NTS	13/03/2024	GM	AP

© Crown copyright and database rights 2024 Ordnance Survey AC0000806481. You are not permitted to copy, sub-license, distribute or sell any of this data to third parties in any form.