


KEY:

- Existing single yellow line
- Existing double yellow lines to remain
- New 75mm wide double yellow lines to Diagram 1018.1 of the Traffic Signs Regulations and General Directions 2016.
- Existing parking bay to be retained.
- Proposed new parking bay

| | | | |
|------------|--|-----|----|
| 03/05/2024 | EV bay changed to 30 minutes, new 15 minutes loading bay on north side opposite Fairfax Road. | 4 | GM |
| 19/03/2024 | Restrictions 5m lengths in north side junctions | 3 | GM |
| 12/03/2024 | New time - limited loading bay moved to east side of Coventry Road. | 2 | GM |
| 08/03/2024 | Restrictions 5m length in southern junct., New loading bay re-located, all parking unlimited stay. | 1 | GM |
| 30/01/2024 | First Issue | 0 | GM |
| DATE | AMENDMENTS | REV | BY |

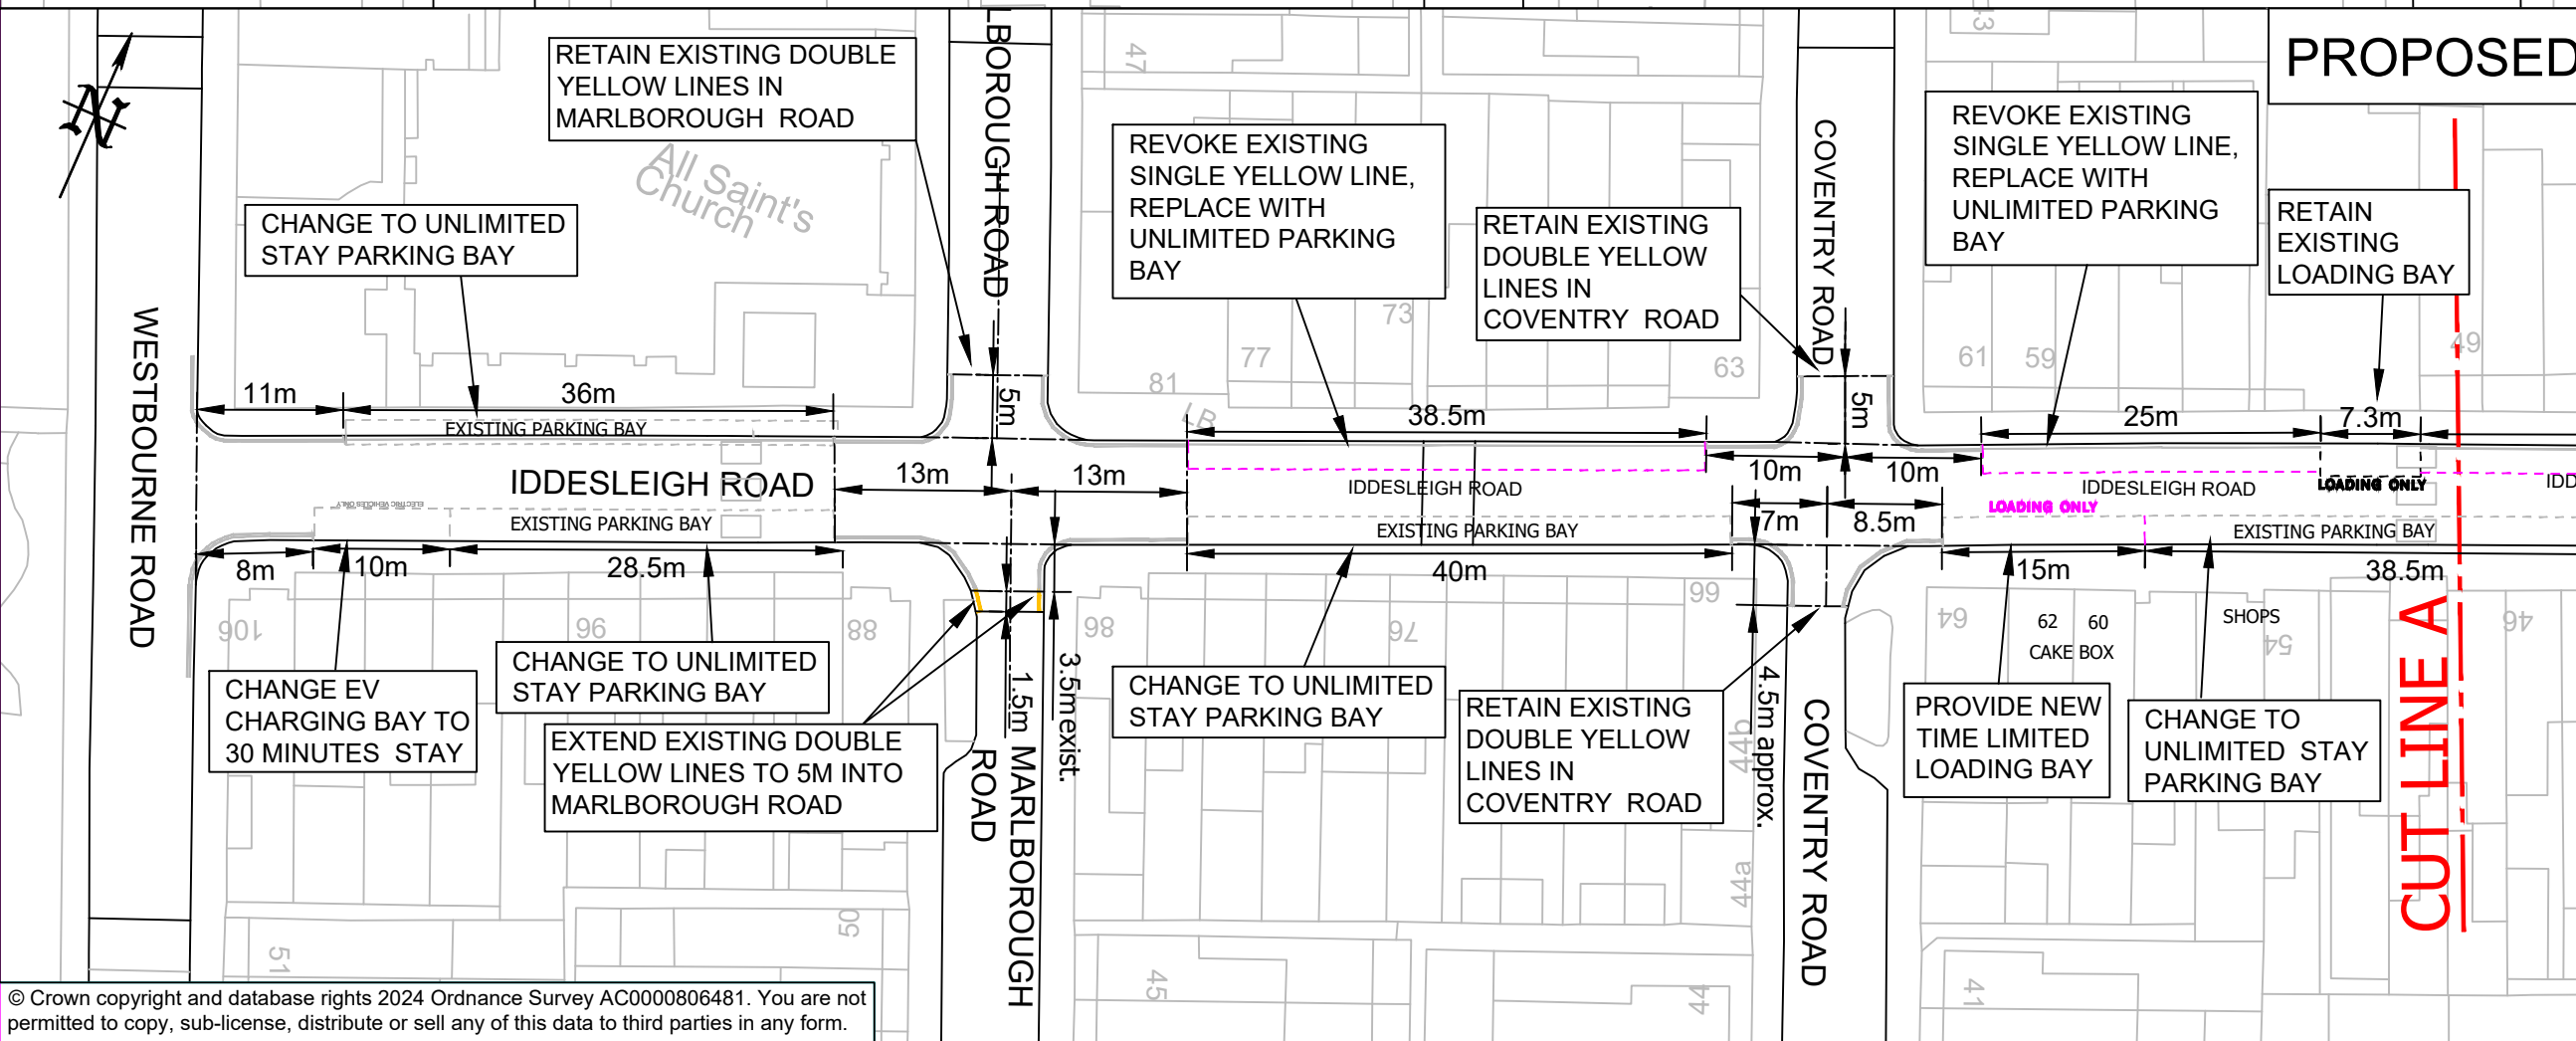

Traffic Management
 BOROUGH HALL, CAULDWELL ST, BEDFORD, MK42 9AP
 Tel. (01234) 267422

CLIENT
Environment

SCHEME
Iddesleigh Road, Bedford

DRAWING TITLE
 Proposed replacement of some timed parking restrictions with parking bays

DRG STATUS
Consultation

| | | | |
|------------|------------|-------|---------|
| SCALE @ A3 | DATE | DRAWN | CHECKED |
| NTS | 23/11/2023 | GM | AP |