



**BEDFORD BOROUGH COUNCIL**  
**(PARISH OF WOOTTON, BEDFORD) (PROHIBITION AND RESTRICTION OF**  
**WAITING, LOADING AND STOPPING) ORDER 2016**  
**(AMENDMENT NO.5) ORDER 2024**

**STATEMENT OF REASONS**

Bedford Borough Council has received a request to formalise an existing disabled persons parking bay in St Marys Road, Wootton. The formalisation will help discourage abuse of the bay by enabling strict enforcement of its parking restrictions. There will be no time limit for the disabled parking bay.

**THE COMMON SEAL of the  
BEDFORD BOROUGH COUNCIL**

was hereunto affixed this  
4<sup>th</sup> day of April 2024  
in the presence of:



**Wai K. Tsang  
Solicitor  
Legal Services  
Bedford Borough Council**

Authorised Signatory

AUTHORITY FOR EXECUTION		
COUNCIL/COMMITTEE	MINUTE No.	DATE
DELEGATED POWER	By whom executed <b>ENVIRONMENT</b>	29/03/2024
	OFFICERS INITIALS	DATE
ORIGINATED AND CHECKED BY	<b>JB</b>	29/03/2024
APPROVED BY	<b>AP</b>	29/03/2024



## PUBLIC NOTICE

### **BEDFORD BOROUGH COUNCIL PROPOSE TO FORMALISE AN EXISTING DISABLED PERSONS PARKING BAY IN ST MARYS ROAD, WOOTTON**

#### **Reason for Proposal:**

Bedford Borough Council has received a request to formalise an existing disabled persons parking bay in St Marys Road, Wootton. The formalisation will help discourage abuse of the bay by enabling strict enforcement of its parking restrictions. There will be no time limit for the disabled parking bay.

#### **Effect of the Order:**

1. To formalise an existing disabled persons parking bay at the following location:

<b>A</b>	<b>St Marys Road, Wootton</b>
(i)	In front of property no. 6 St Marys Road, Wootton.

**Relevant proposal documents** are available for viewing on the council's website at [www.bedford.gov.uk/proposedtro](http://www.bedford.gov.uk/proposedtro) and may also be examined during normal office hours at Borough Hall, Cauldwell Street, Bedford, MK42 9AP. The documents will be placed on deposit until 6 weeks after the Order is made or until it is decided not to continue with the proposal. For further information, please contact Julie Brockett at Bedford Borough Council on 01234 276691.

**Comments supporting or objecting to the proposal** should be put in an email, stating the grounds on which they are made, and sent no later than 28<sup>th</sup> March 2024 to [highway.consultations@bedford.gov.uk](mailto:highway.consultations@bedford.gov.uk).

#### **Order Title if made will be:**

1. Bedford Borough Council (Parish of Wootton, Bedford) (Prohibition and Restriction of Waiting, Loading and Stopping) Order 2016 (Amendment No.5) Order 20.

Dated: 29<sup>th</sup> February 2024

Borough Hall, Cauldwell Street  
Bedford, MK42 9AP


Craig Austin  
Director of Environment



**BEDFORD BOROUGH COUNCIL**  
**(PARISH OF WOOTTON, BEDFORD) (PROHIBITION AND RESTRICTION OF**  
**WAITING, LOADING AND STOPPING) ORDER 2016**  
**(AMENDMENT NO.5) ORDER 2024**

BEDFORD BOROUGH COUNCIL (“the Council”) in exercise of the powers conferred by Sections 1(1), 2(1) to (3) and 4(2) of, and Part IV of Schedule 9 to, the Road Traffic Regulation Act 1984 (“the Act”) and of all other powers enabling them in that behalf, and after consultation with the Chief Officer of Police in accordance with Part III of Schedule 9 to the Act, hereby make the following Order:-

1. This Order may be cited as the “Bedford Borough Council (Parish of Wootton, Bedford) (Prohibition and Restriction of Waiting, Loading and Stopping) Order 2016 (Amendment No.5) Order 2024” and shall come into force on 8<sup>th</sup> April 2024.
2. As from the date upon which this Order comes into force the provisions of the Bedford Borough Council (Parish of Wootton, Bedford) (Prohibition and Restriction of Waiting, Loading and Stopping) Order 2016 as amended shall be varied as follows:
  - (i) The plan schedule reference “Grid Ref: H 7 Revision No: 0” shall be deleted and the plan schedule reference “Grid Ref: H 7 Revision No: 1” shall be inserted.
3. This Amendment shall be read and construed as one with the Bedford Borough Council (Parish of Wootton, Bedford) (Prohibition and Restriction of Waiting, Loading and Stopping) Order 2016 as amended.

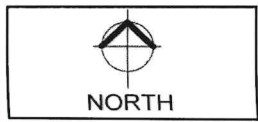


Refresh existing disabled bay markings and Legend DISABLED letterings



Scheme Ref.	St Marys Road, Wooton	
Sign Ref.	Disabled Bay	x-height 21.9
Letter colour	13,13,13 / 5,5,5	SIGN FACE
Background	WHITE	Width 320 mm
Border	BLACK	Height 240 mm
Material	Class R3B-UK	Area 0.08 m <sup>2</sup>
		Price £0.03

Install new disabled parking sign to existing lamp column.

ST MARYS ROAD

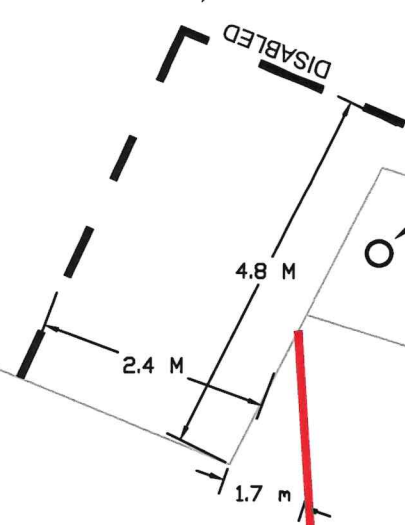

9 6a

**PROPOSED**



XX	First Issue	0	XX
DATE	AMENDMENTS	REV	BY



**Traffic Management**  
BOROUGH HALL, CAULDWELL ST, BEDFORD, MK42 9AP  
Tel. (01234) 267422

CLIENT  
**Environment**

SCHEME  
**Approx: 6A St Marys Road  
Wooton**


DRAWING TITLE  
**Formalizing an  
existing parking bay**

DRG No.


DRG STATUS  
**Consultation**

SCALE @ A4	DATE	DRAWN	CHECKED
NTS	16/02/2024	JB	AP/RW/GM



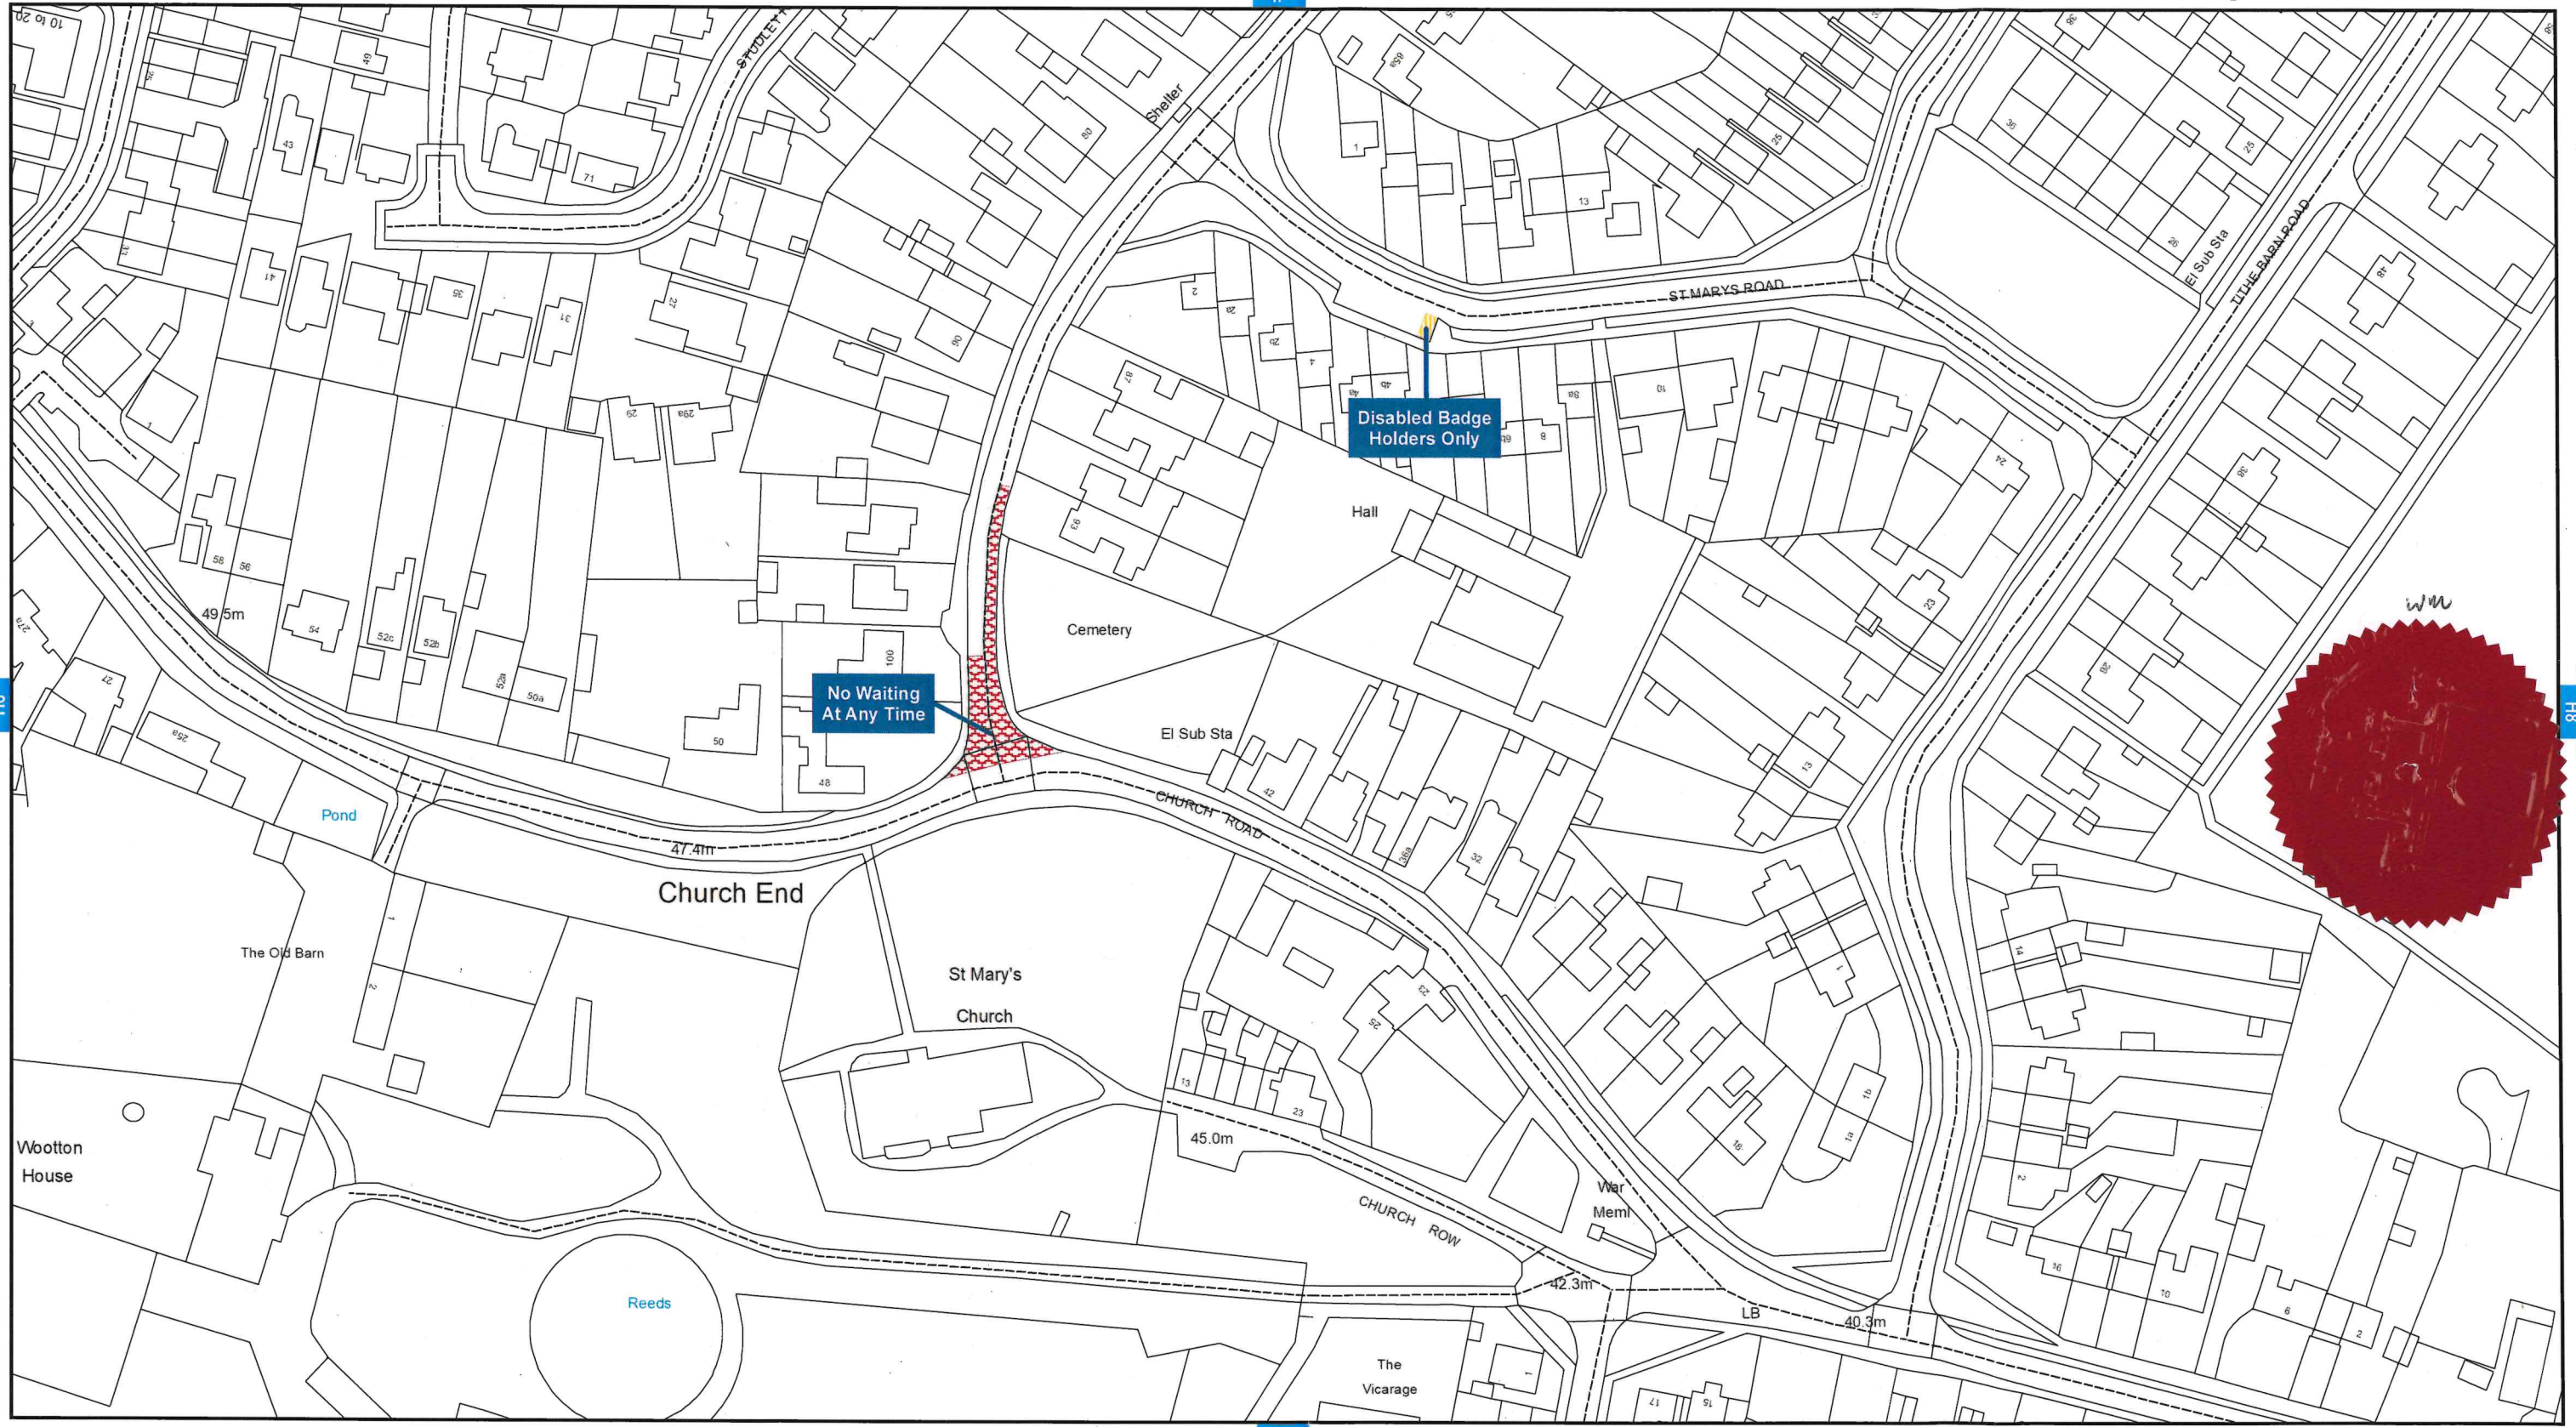

**BEDFORD BOROUGH COUNCIL (PARISH OF WOOTTON, BEDFORD)  
(PROHIBITION AND RESTRICTION OF WAITING, LOADING AND STOPPING)  
ORDER 2016**

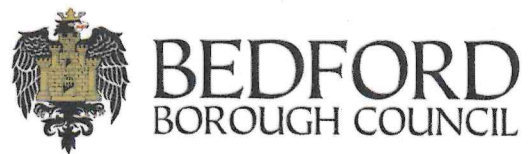

**Bedford Borough Council  
Borough Hall  
Cauldwell Street  
Bedford MK42 9AP**

