


Key Notes:

BEAUVAIS SQUARE

Car Park

ROCHESTER WAY

Play Area

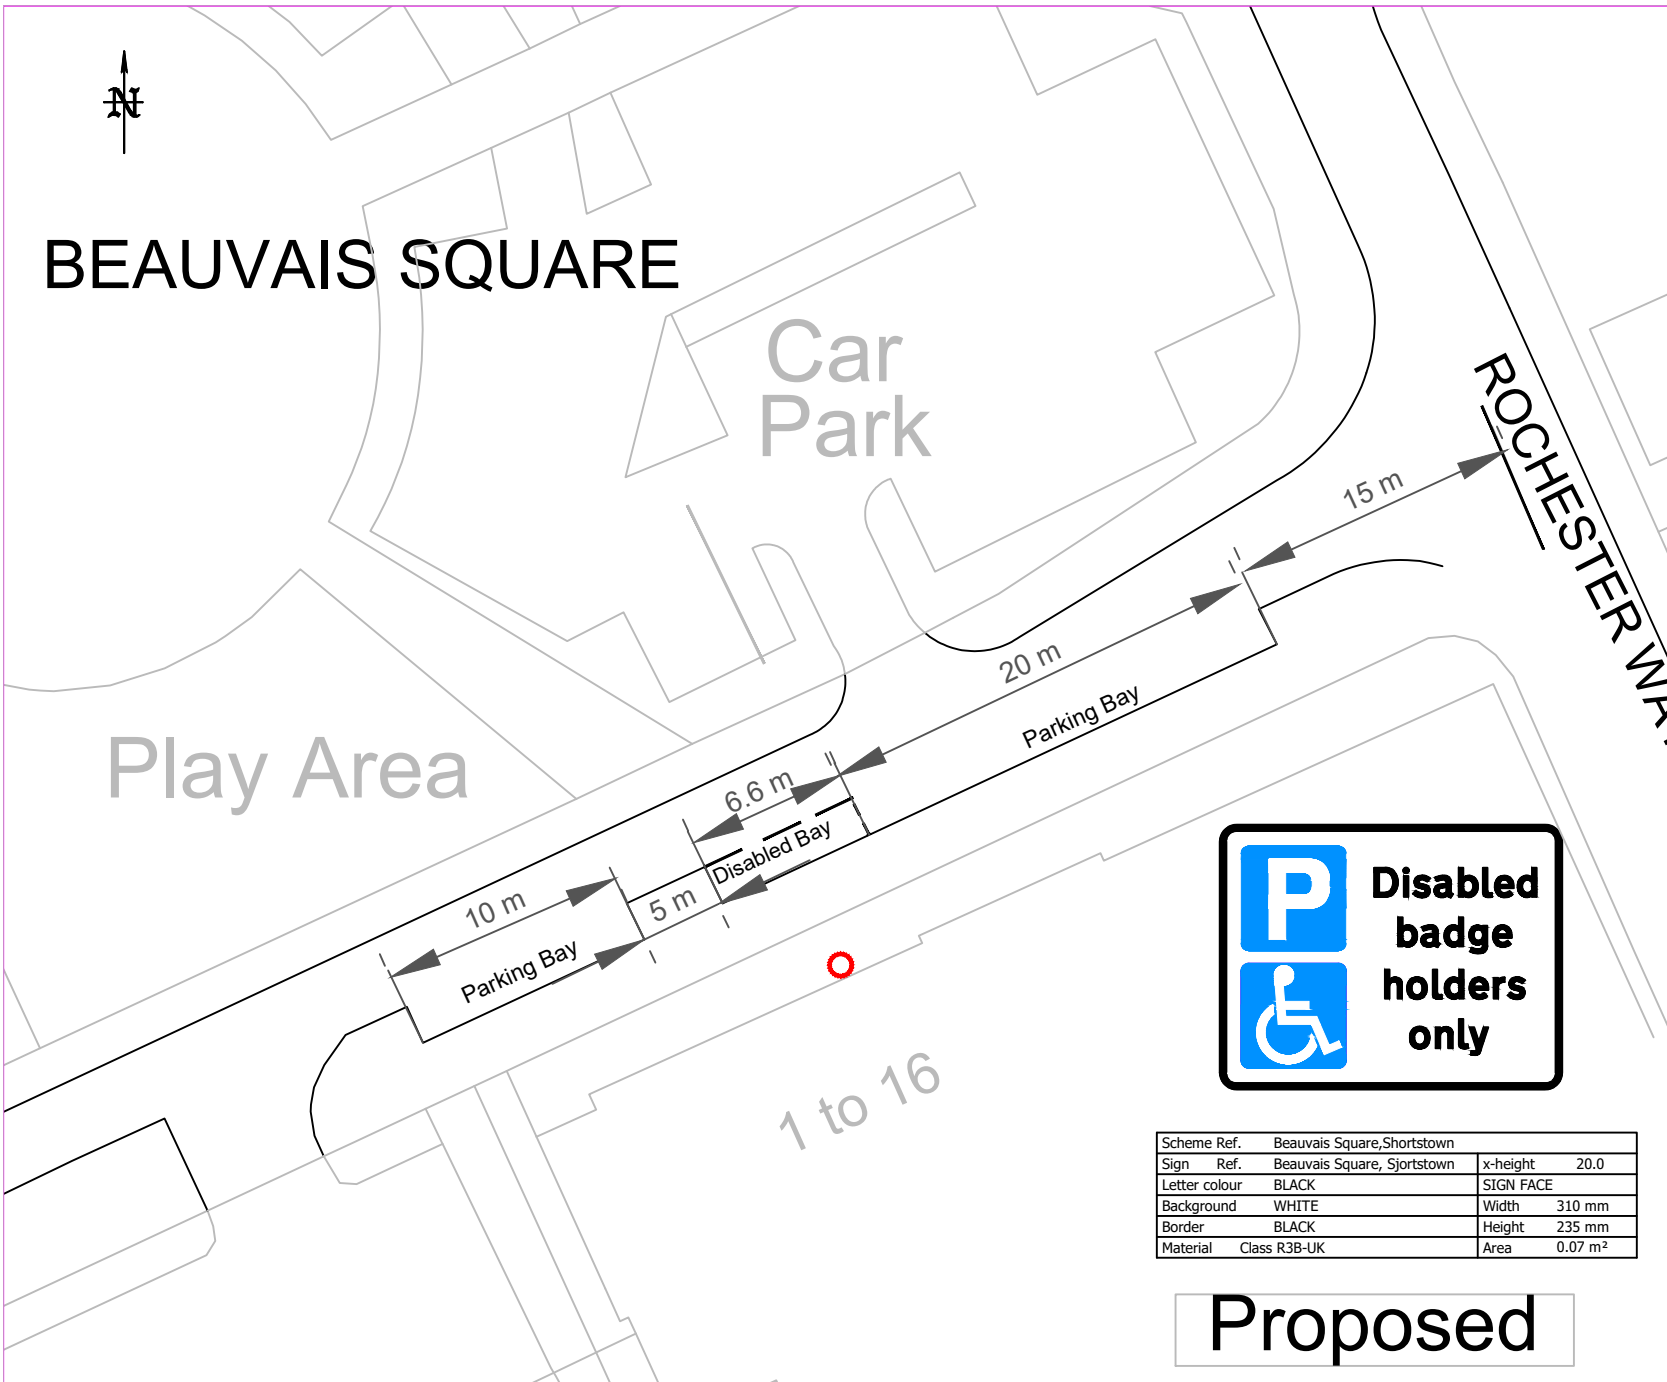

Scheme Ref.	Beauvais Square, Shortstown		
Sign Ref.	Beauvais Square, Shortstown	x-height	20.0
Letter colour	BLACK	SIGN FACE	
Background	WHITE	Width	310 mm
Border	BLACK	Height	235 mm
Material	Class R3B-UK	Area	0.07 m ²

Proposed

10/05/2024	AMENDMENTS	REV 1	JB
DATE	AMENDMENTS	REV	BY



Traffic Management
 BOROUGH HALL, CAULDWELL ST, BEDFORD, MK42 9AP
 Tel. (01234) 267422

CLIENT
Environment

SCHEME
On Street Parking Bay Formalisation

DRAWING TITLE
Beauvais Square Shortstown

DRG No.

DRG STATUS
Proposed/Consultation

SCALE @ A4	DATE	DRAWN	CHECKED
NTS	02/05/2024	JB	AP/RW/JB