





PROPOSED

KEY:

-  Existing double yellow lines
-  New 75mm wide double yellow lines (to match existing) to Diagram 1018.1 of the Traffic Signs Regulations and General Directions 2016.

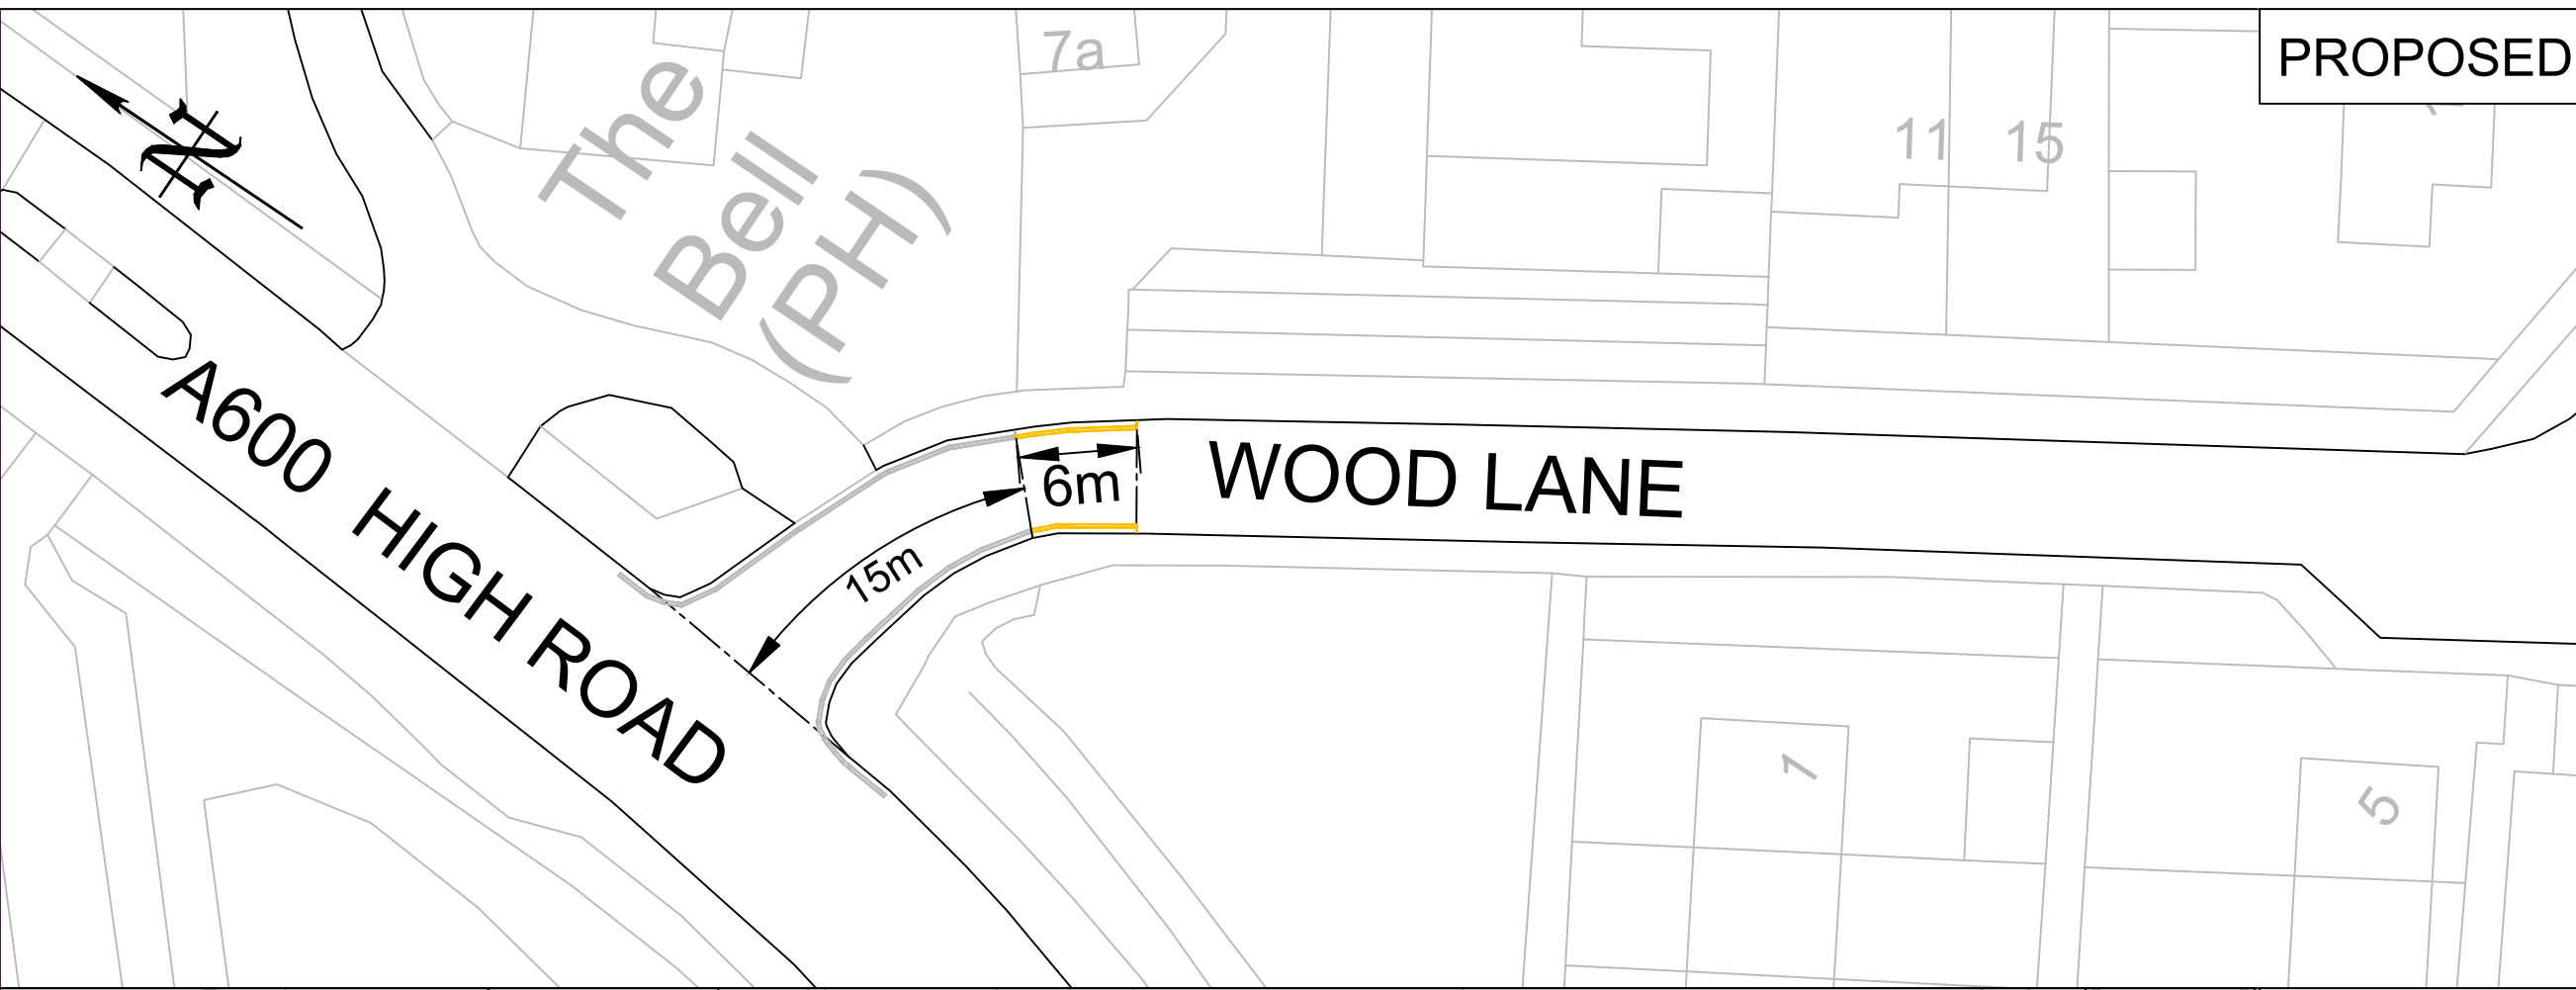

PROPOSED

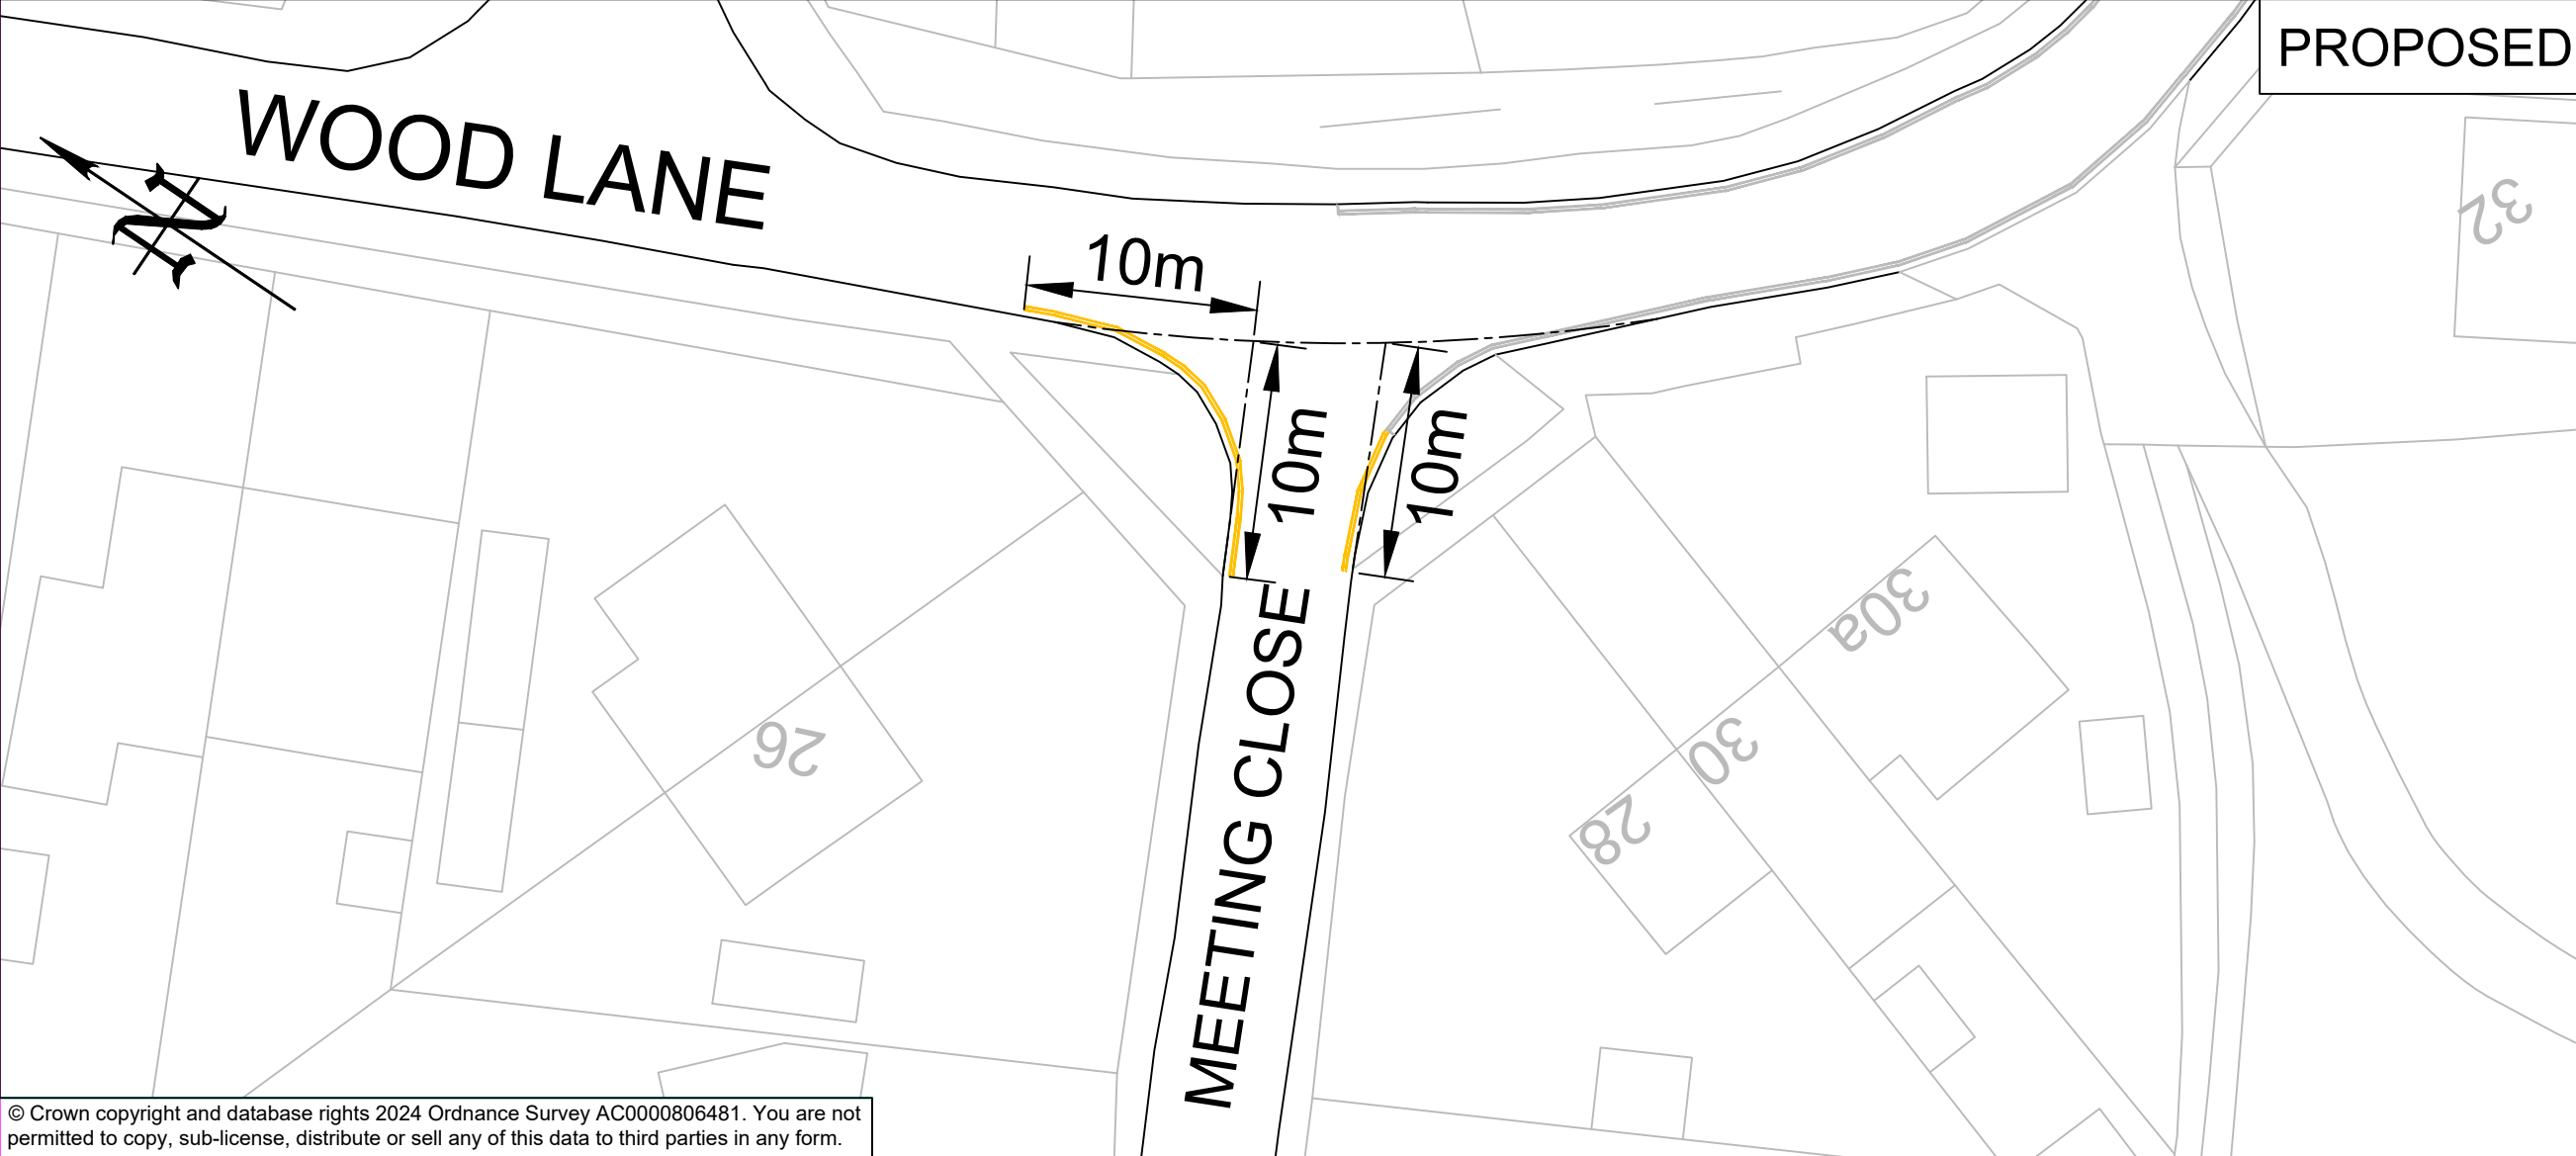

14/05/2024	Consultation	0	GM
DATE	AMENDMENTS	REV	BY



Traffic Management
 BOROUGH HALL, CAULDWELL ST, BEDFORD, MK42 9AP
 Tel. (01234) 267422

CLIENT
Environment

SCHEME
Meeting Close & Wood Lane, Cotton End

DRAWING TITLE
 Extension to existing
 'No waiting at any time' restriction
 (Double yellow lines)

DRG STATUS
Consultation

SCALE @ A3	DATE	DRAWN	CHECKED
NTS	10/05/2024	GM	AP