



## PUBLIC NOTICE

### BEDFORD BOROUGH COUNCIL PROPOSE TO INTRODUCE NEW PARKING RESTRICTIONS ALONG HILLGROUNDS ROAD, KEMPSTON

#### Reason for Proposal:

Bedford Borough Council has received a request to introduce some parking restrictions in Hillgrounds Road, Kempston. The restrictions will be located at several junctions. These locations will be kept free of parked vehicles by the restrictions, thus improving visibility and helping to ensure a safer road network for all highway users.

#### Effect of the Order:

1. To introduce “No waiting at any time” restrictions (double yellow lines) on the following lengths of roads:

<b>A</b>	<b>Hillgrounds Road, Kempston</b>
(i)	On its southern kerb, from a point approx. 17 metres west of the centre of Hartwell Drive to a point approx. 17 metres east of the centre of Hartwell Drive.
(ii)	On its southern kerb, from a point approx. 99.5 metres east of the centre of Hartwell Drive extending into the southern entrance to the parking area, on both sides, for a distance of approx. 16 metres in an easterly direction.
(iii)	On its southern kerb, from a point approx. 52 metres west of the centre of Ely Way, including around the extent of the turning head, for a distance of approx. 20 metres in an easterly direction.
(iv)	On its southern kerb, from a point approx. 10 metres west of the centre of Ely Way to a point approx. 10 metres east of the centre of Ely Way.
(v)	On its southern kerb, from a point approx. 33 metres east of the centre of Ely Way, including around the extent of the turning head, for a distance of approx. 17 metres in an easterly direction.
(vi)	On its southern kerb, from a point approx. 14 metres west of the centre of Butler Way to a point approx. 14 metres east of the centre of Butler Way.
(vii)	On its southern kerb, from a point approx. 56 metres east of the centre of Butler Way extending into the southern entrance to the courtyard to the extent of the adopted highway, on both sides, for a distance of approx. 19 metres in an easterly direction.
(viii)	On its southern kerb, from a point approx. 13 metres west of the centre of Prentice Gardens to a point approx. 13 metres east of the centre of Prentice Gardens.
(ix)	On its northern kerb, from a point approx. 17 metres east of the centre of Hartwell Drive extending for a distance of approx. 60 metres in a westerly direction.
<b>B</b>	<b>Hartwell Drive, Kempston</b>
(i)	On both sides, from the southern side of Hillgrounds Road for a distance of approx. 20 metres in a southerly direction.
<b>C</b>	<b>Ely Way, Kempston</b>
(i)	On both sides, from the southern side of Hillgrounds Road for a distance of approx. 5 metres in a southerly direction.

<b>D</b>	<b>Butler Way, Kempston</b>
(i)	On both sides, from the southern side of Hillgrounds Road for a distance of approx. 10 metres in a southerly direction.
<b>E</b>	<b>Prentice Gardens, Kempston</b>
(i)	On both sides, from the southern side of Hillgrounds Road for a distance of approx. 10 metres in a southerly direction.

**Relevant proposal documents** may be examined during normal office hours at Borough Hall, Cauldwell Street, Bedford, MK42 9AP. They will also be available for viewing on the council's website at [www.bedford.gov.uk/proposedtro](http://www.bedford.gov.uk/proposedtro). The documents will be placed on deposit until 6 weeks after the Order is made or until it is decided not to continue with the proposal. For further information, please contact Andrew Prigmore at Bedford Borough Council on 01234 276691.

**Comments supporting or objecting to the proposal** should be put in an email, stating the grounds on which they are made, and sent no later than 16<sup>th</sup> May 2024 to [highway.consultations@bedford.gov.uk](mailto:highway.consultations@bedford.gov.uk).

**Order Title if made will be:**

1. Bedford Borough Council (Kempston) (Prohibition and Restriction of Waiting and Loading and Parking Places) (Consolidation) Order 2018 (Amendment No.\*\*\*) Order 20\*\*.

Dated: 18<sup>th</sup> April 2024

Borough Hall, Cauldwell Street  
Bedford, MK42 9AP

Craig Austin  
Director of Environment



**BEDFORD**  
BOROUGH COUNCIL

**BEDFORD BOROUGH COUNCIL**

**(KEMPSTON) (PROHIBITION AND RESTRICTION OF WAITING AND  
LOADING AND PARKING PLACES) (CONSOLIDATION) ORDER 2018  
(AMENDMENT NO.23) ORDER 2024**

BEDFORD BOROUGH COUNCIL (“the Council”) in exercise of the powers conferred by Sections 1(1), 2(1) to (3) and 4(2) of, and Part IV of Schedule 9 to, the Road Traffic Regulation Act 1984 (“the Act”) and of all other powers enabling them in that behalf, and after consultation with the Chief Officer of Police in accordance with Part III of Schedule 9 to the Act, hereby make the following Order:-

1. This Order may be cited as the “Bedford Borough Council (Kempston) (Prohibition and Restriction of Waiting and Loading and Parking Places) (Consolidation) Order 2018 (Amendment No.23) Order 2024” and shall come into force on 28<sup>th</sup> May 2024.
2. As from the date upon which this Order comes into force the provisions of the Bedford Borough Council (Kempston) (Prohibition and Restriction of Waiting and Loading and Parking Places) (Consolidation) Order 2018 as amended shall be varied as follows:
  - (i) The plan schedule reference “Grid Ref: Kemp G 32 Revision No: 0” shall be deleted and the plan schedule reference “Grid Ref: Kemp G 32 Revision No: 1” shall be inserted.
  - (ii) The plan schedule reference “Grid Ref: Kemp H 32 Revision No: 0” shall be deleted and the plan schedule reference “Grid Ref: Kemp H 32 Revision No: 1” shall be inserted.
3. This Amendment shall be read and construed as one with the Bedford Borough Council (Kempston) (Prohibition and Restriction of Waiting and Loading and Parking Places) (Consolidation) Order 2018 as amended.

**THE COMMON SEAL of the  
BEDFORD BOROUGH COUNCIL**

was hereunto affixed this  
23<sup>rd</sup> day of May 2024  
in the presence of:



**Wai K. Tsang  
Solicitor  
Legal Services  
Bedford Borough Council**

*Wai K Tsang*

Authorised Signatory

AUTHORITY FOR EXECUTION		
COUNCIL/COMMITTEE	MINUTE No.	DATE
DELEGATED POWER	By whom executed <b>ENVIRONMENT</b>	17/05/2024
	OFFICERS INITIALS	DATE
ORIGINATED AND CHECKED BY	<b>GM</b>	17/05/2024
APPROVED BY	<b>AP</b>	17/05/2024



**BEDFORD**  
BOROUGH COUNCIL

**BEDFORD BOROUGH COUNCIL**  
**(KEMPSTON) (PROHIBITION AND RESTRICTION OF WAITING AND**  
**LOADING AND PARKING PLACES) (CONSOLIDATION) ORDER 2018**  
**(AMENDMENT NO.23) ORDER 2024**

**STATEMENT OF REASONS**

Bedford Borough Council has received a request to introduce some parking restrictions in Hillgrounds Road, Kempston. The restrictions will be located at several junctions. These locations will be kept free of parked vehicles by the restrictions, thus improving visibility and helping to ensure a safer road network for all highway users.



NEW

PRINTS FROM THIS DRAWING ARE UNCONTROLLED UNLESS OTHERWISE STATED

A3

**KEY:**

Existing double yellow lines

New 75mm wide double yellow lines to Diagram 1018.1 of the Traffic Signs Regulations and General Directions 2016.



NEW

17/05/2024	TRO	3	GM
16/04/2024	Consultation	2	GM
15/03/2024	Double yellow lines added at roundabout	1	GM
08/03/2024	First Issue	0	GM
DATE	AMENDMENTS	REV	BY



**Traffic Management**  
 BOROUGH HALL, CAULDWELL ST, BEDFORD, MK42 9AP  
 Tel. (01234) 267422

CLIENT  
**Environment**


SCHEME  
**Hillgrounds Road, Kempston  
 Various junctions**

DRAWING TITLE  
**New 'No waiting at any time'  
 restriction**

(Double yellow lines)


DRG STATUS  
**TRO**

SCALE @ A3	DATE	DRAWN	CHECKED
NTS	05/03/2024	GM	AP

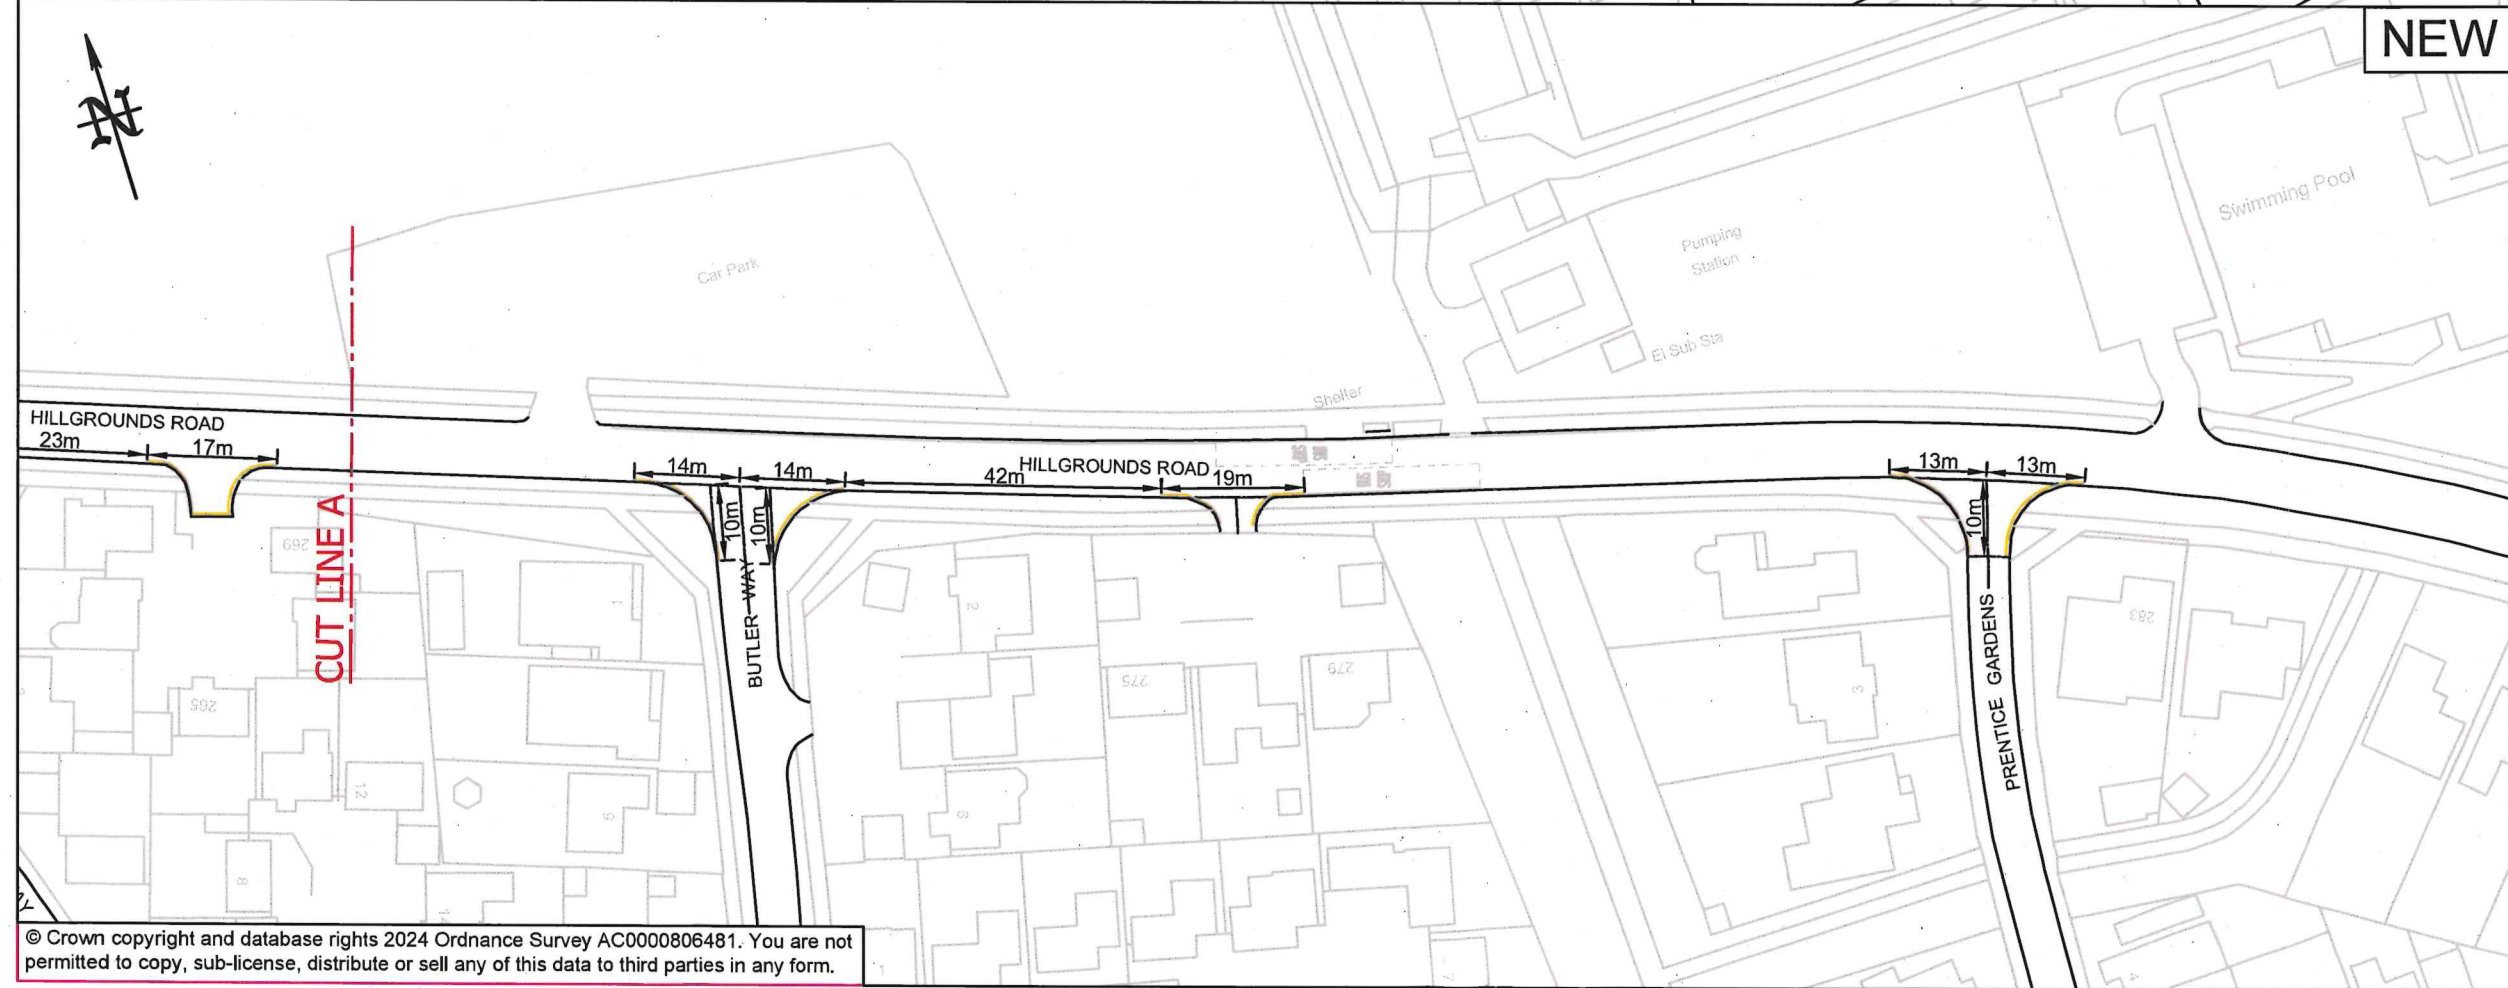

© Crown copyright and database rights 2024 Ordnance Survey AC0000806481. You are not permitted to copy, sub-license, distribute or sell any of this data to third parties in any form.



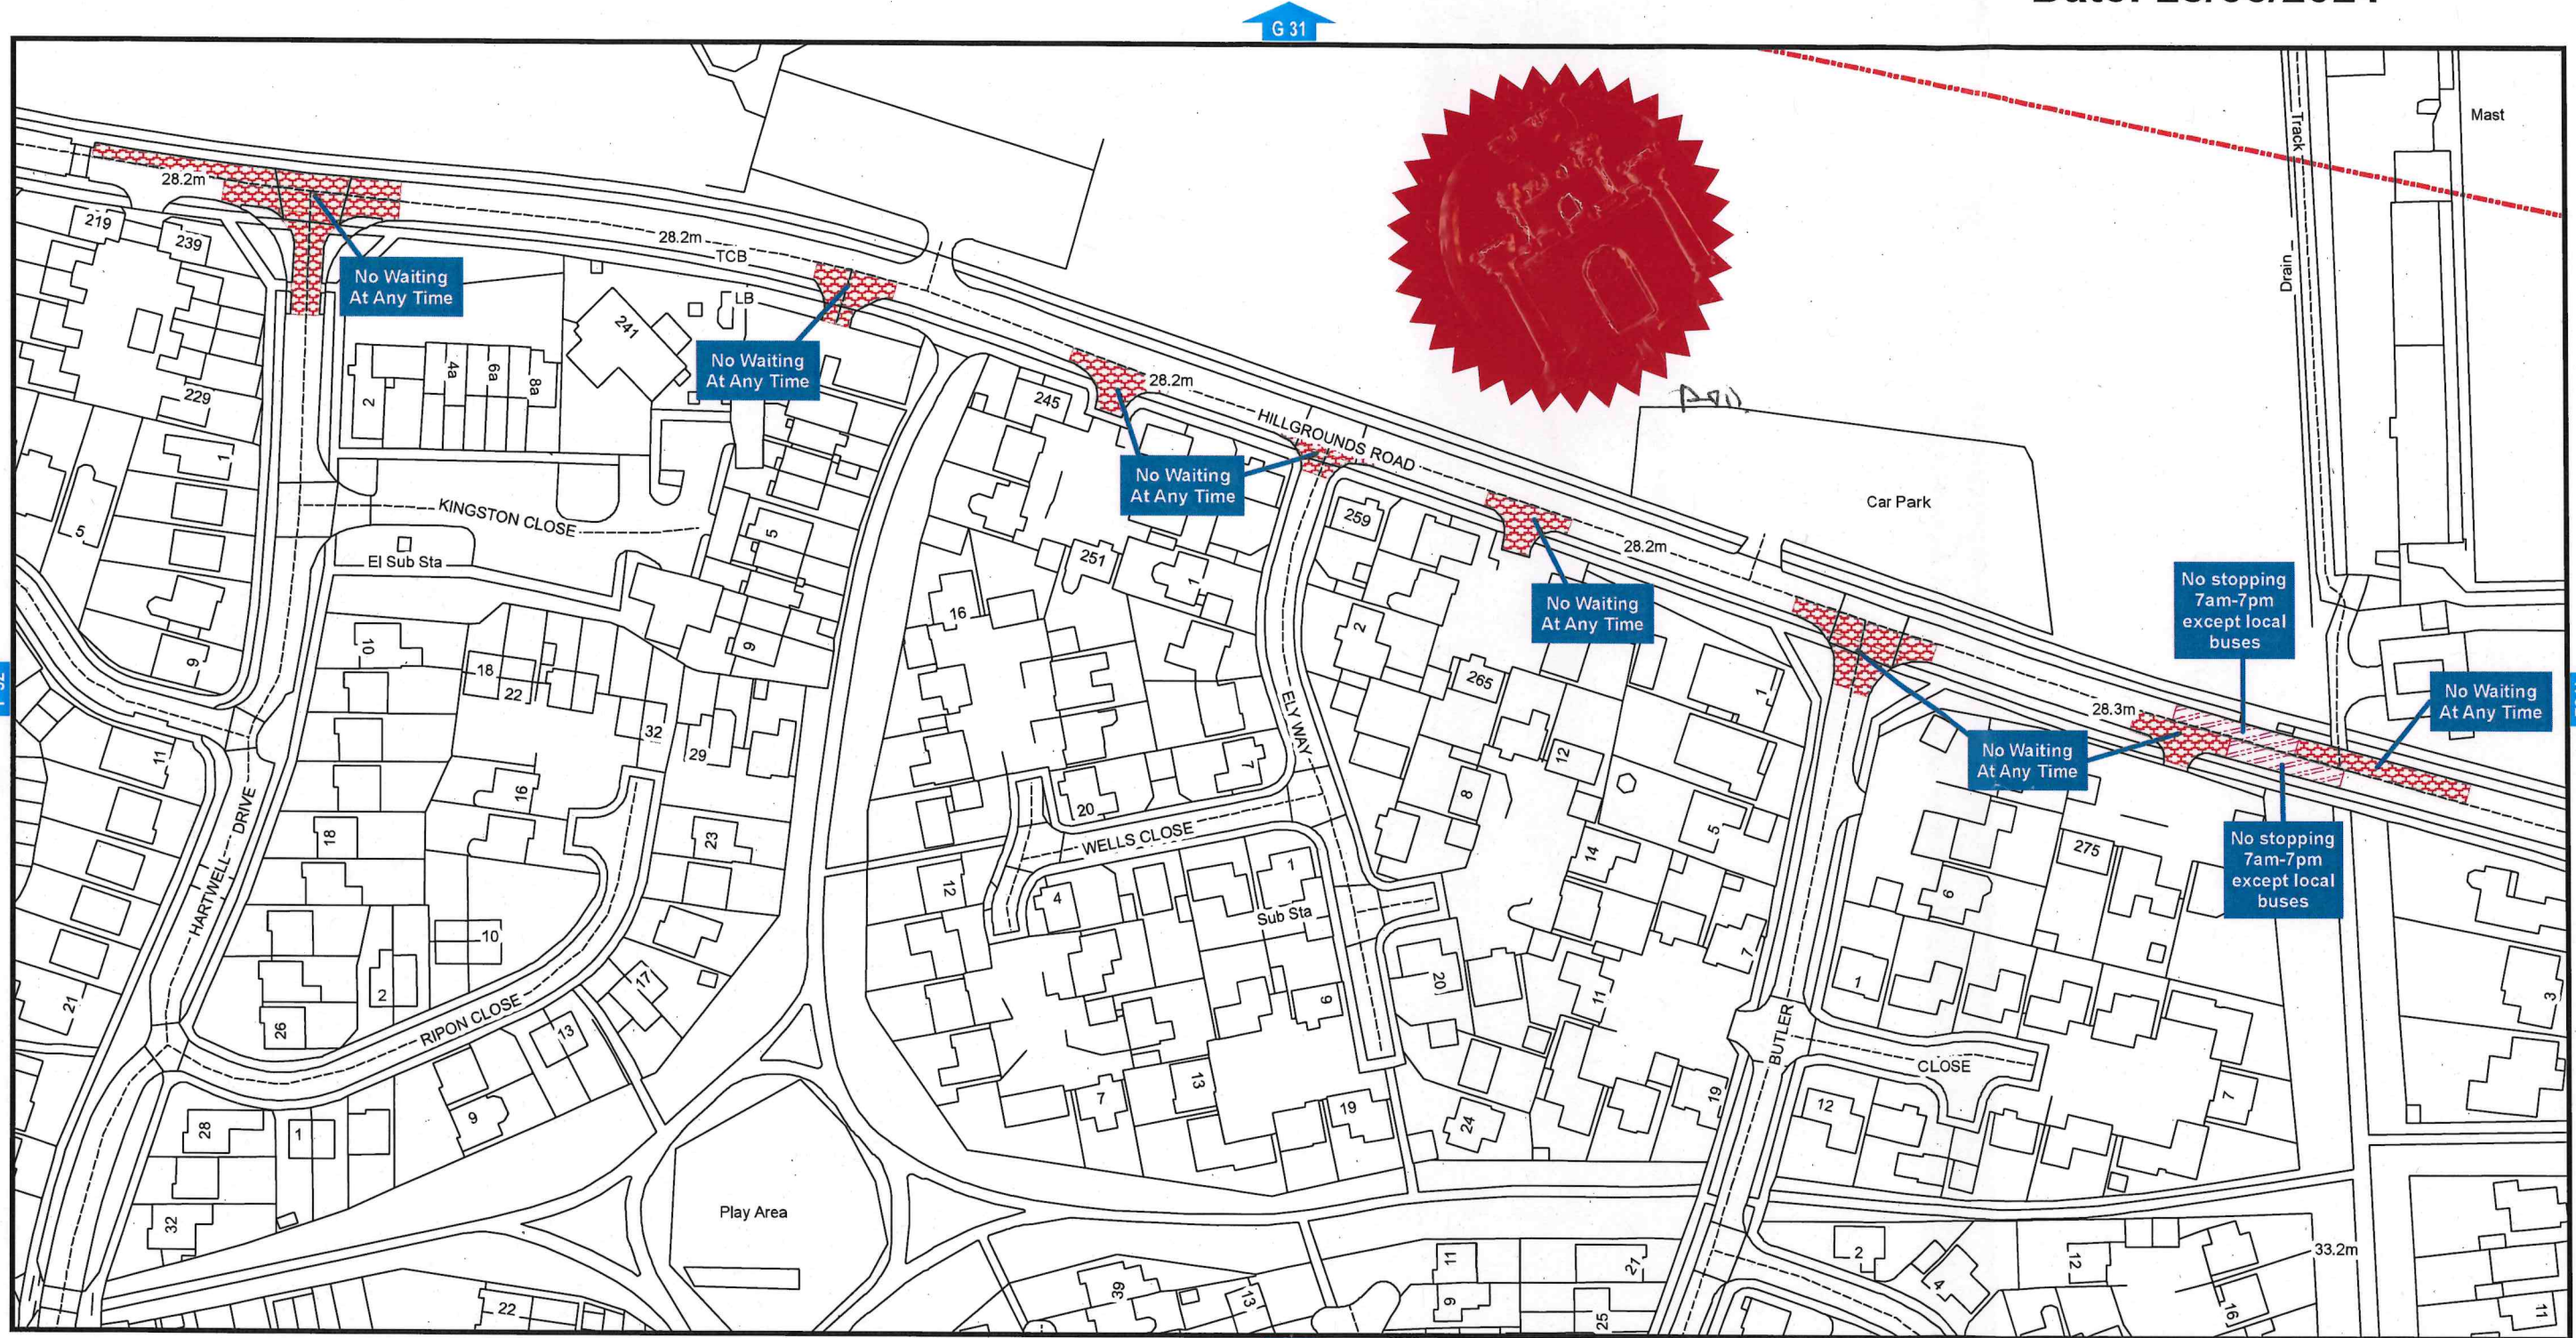

**Bedford Borough Council (Kempston) (Prohibition  
and Restriction of Waiting and Loading and Parking Places)  
(Consolidation) Order 2018**

Bedford Borough Council  
Borough Hall  
Cauldwell Street  
Bedford MK42 9AP



Reproduced from the Ordnance Survey map with the permission of Her Majesty's Stationary Office © Crown Copyright Licence No. AC0000806481 2024. Unauthorised reproduction infringes Crown Copyright and may lead to prosecution or civil proceedings.


Scale - 1:1,250 @ A3





Grid Ref: H 32

Revision No: 1  
Date: 28/05/2024

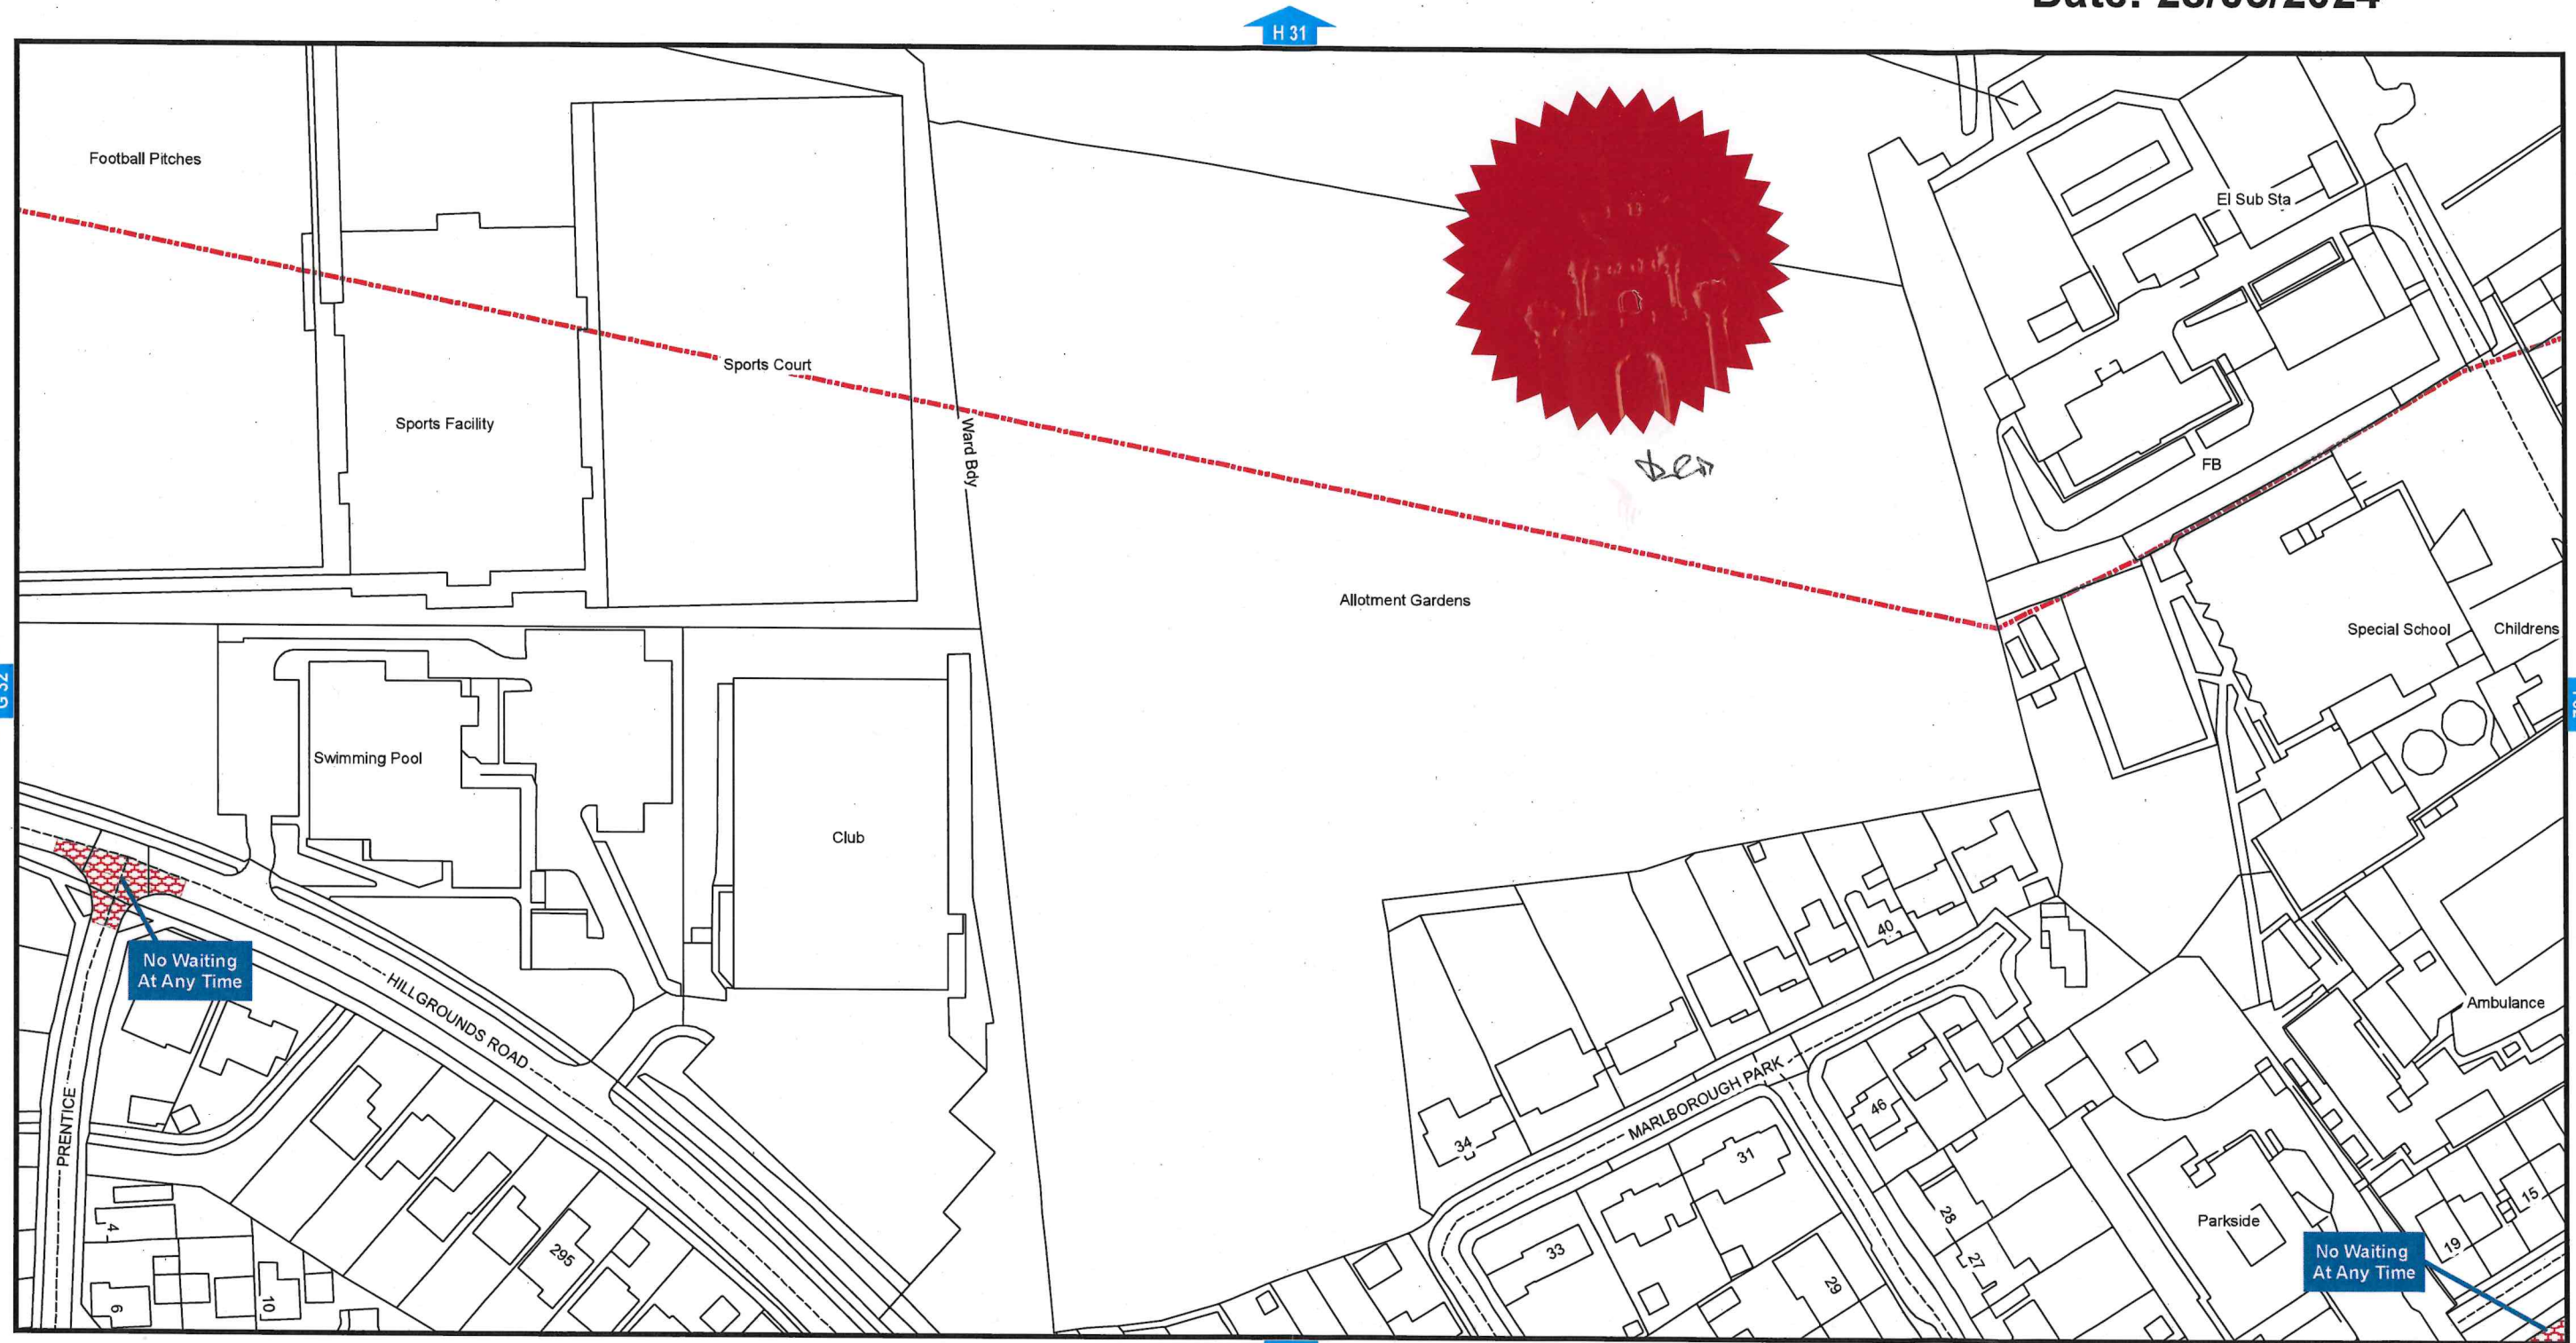

## Bedford Borough Council (Kempston) (Prohibition and Restriction of Waiting and Loading and Parking Places) (Consolidation) Order 2018

Bedford Borough Council  
Borough Hall  
Cauldwell Street  
Bedford MK42 9AP



Reproduced from the Ordnance Survey map with the permission of Her Majesty's Stationary Office © Crown Copyright Licence No. AC0000806481 2024. Unauthorised reproduction infringes Crown Copyright and may lead to prosecution or civil proceedings.

Scale - 1:1,250 @ A3

