

Key

Extents of no verge /footway parking restrictions

SIGNS SCHEDULE

All signs to be mounted 2100mm above ground level.

All signs to be ordered. Refer to sign schedule C9001.C570A

XX	First Issue	0	XX
DATE	AMENDMENTS	REV	BY



Highways Department
 BOROUGH HALL, CAULDWELL ST, BEDFORD, MK42 9AP
 Tel. (01234) 276213

CLIENT
Environment and Sustainable Communities


SCHEME
**Willoughby Close
 Gt Barford**

DRAWING TITLE
Proposed no verge/footway parking restrictions

DRG No.
C9001.C570

DRG STATUS
Consultation

SCALE @ A3	DATE	DRAWN	CHECKED
NTS	05 18	AK	JS

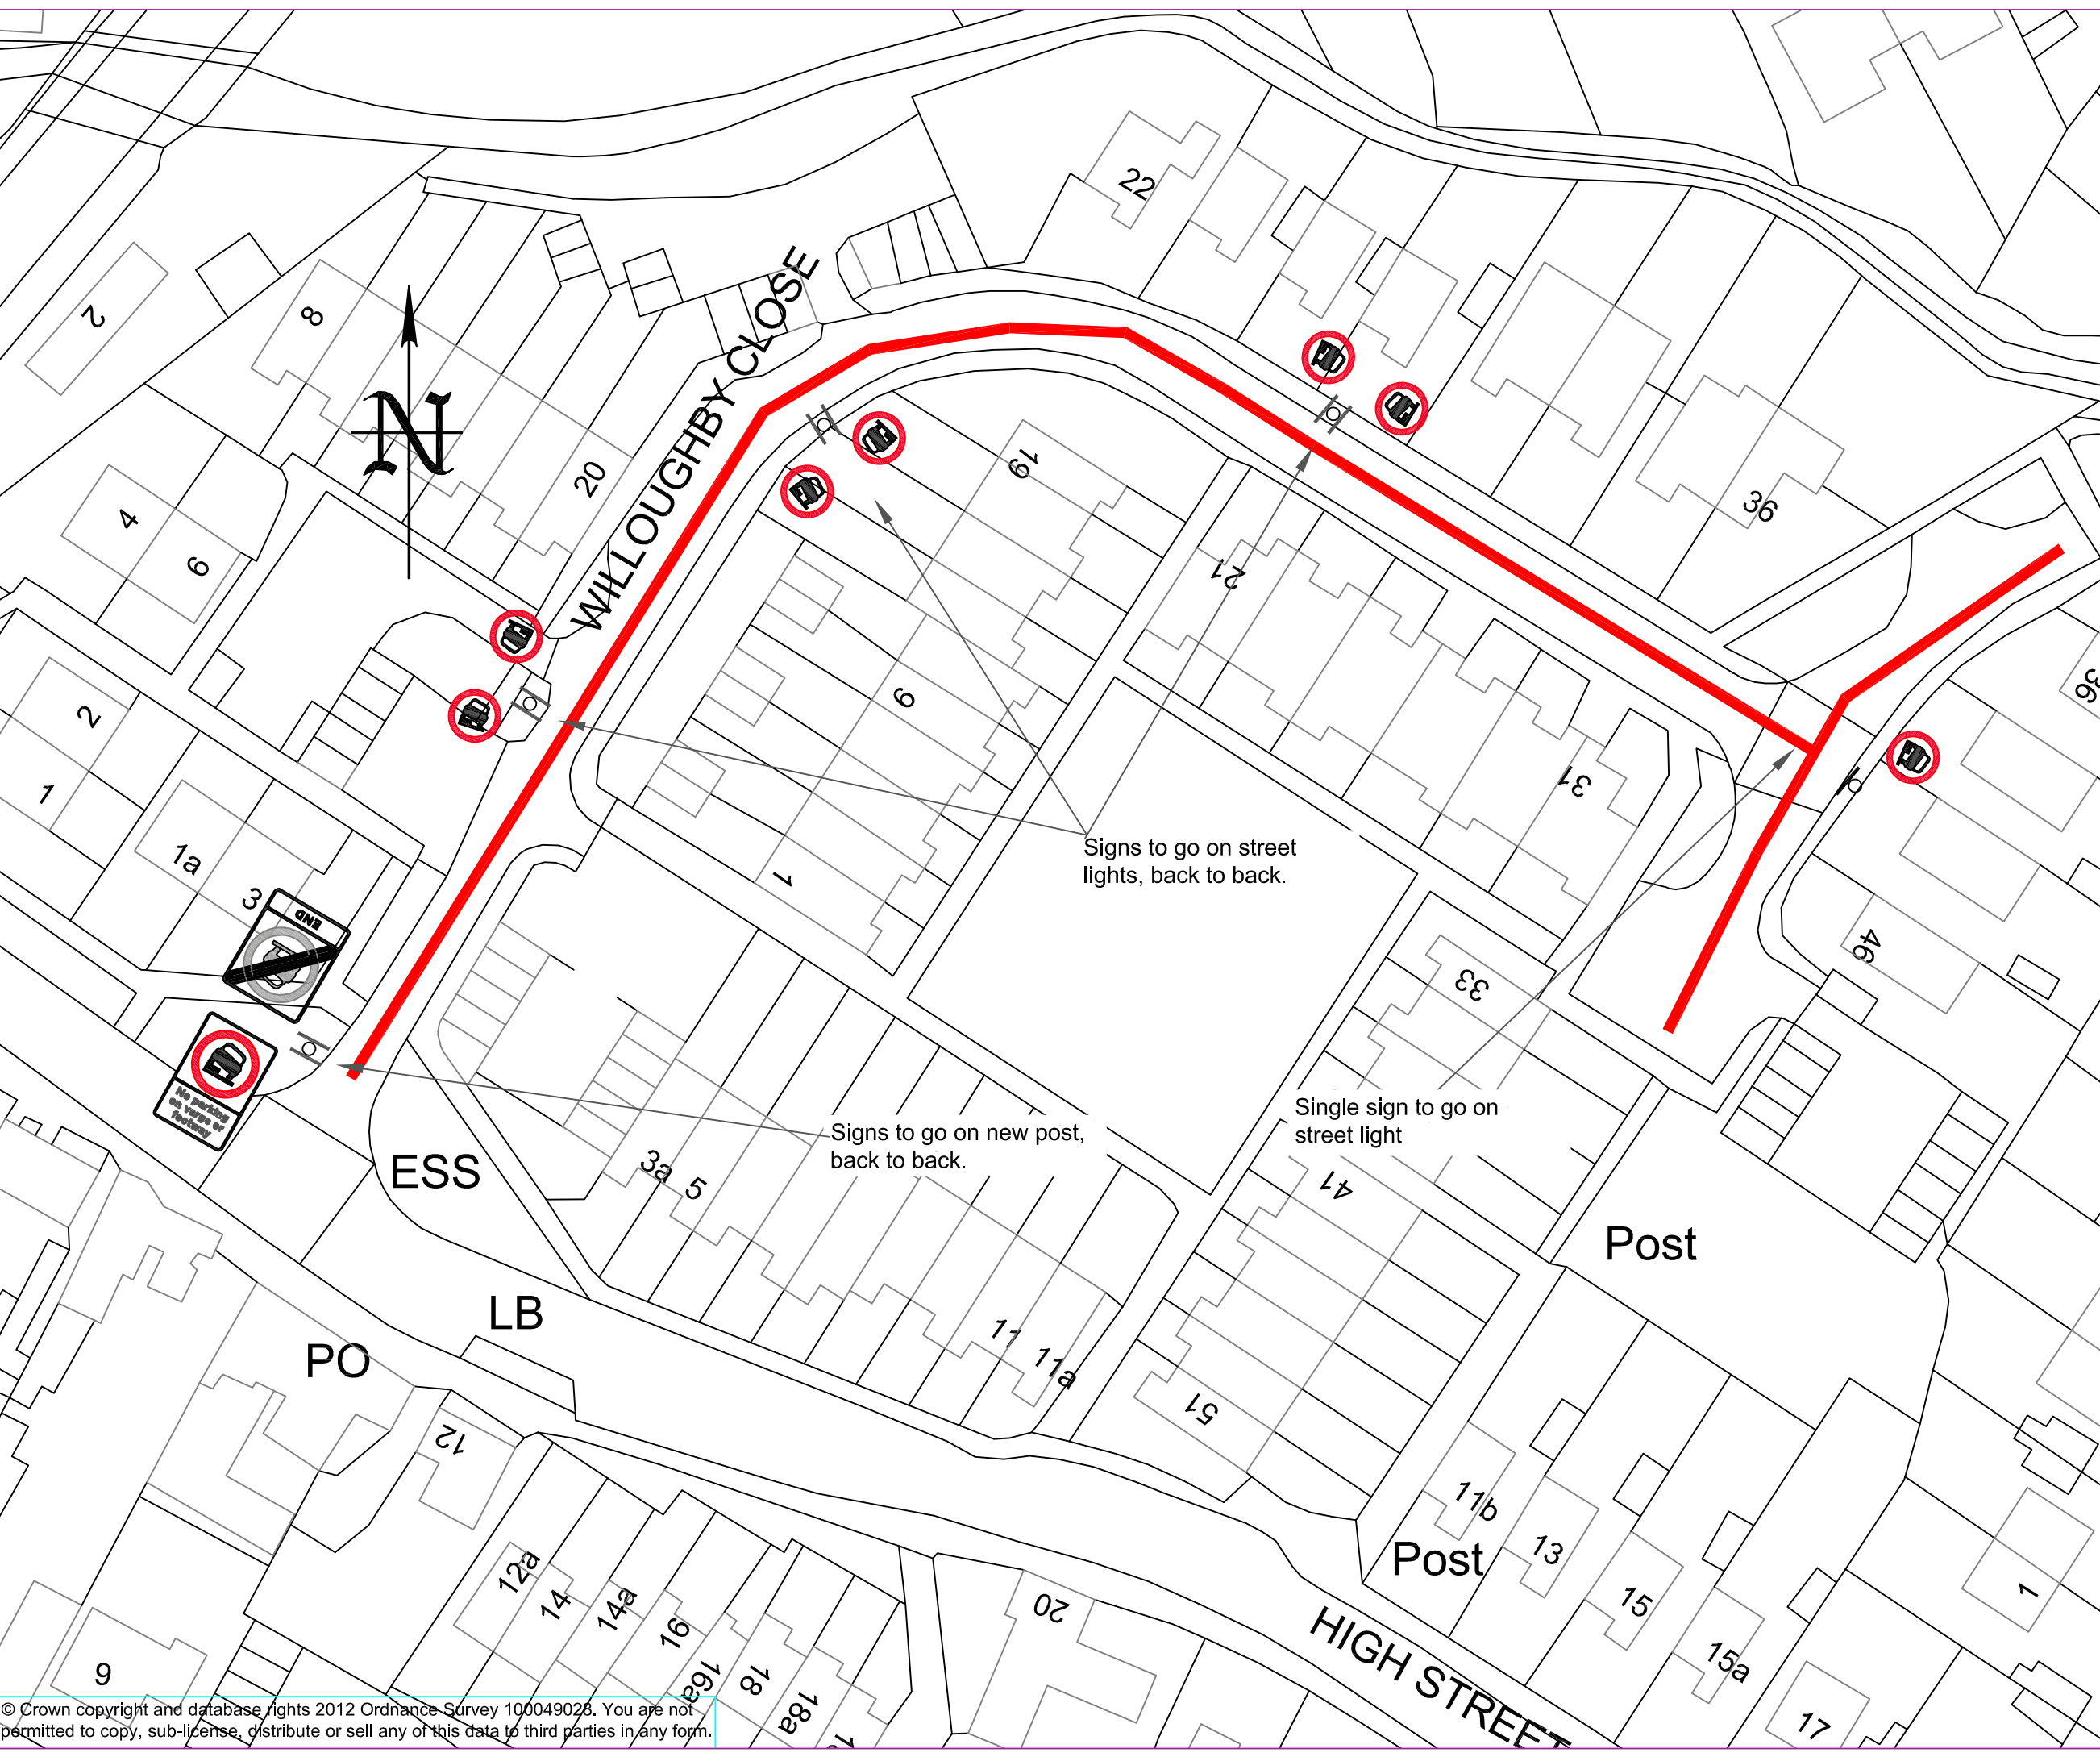


Signs to go on street lights, back to back.

Signs to go on new post, back to back.

Single sign to go on street light

Key

Extents of no verge /footway parking restrictions

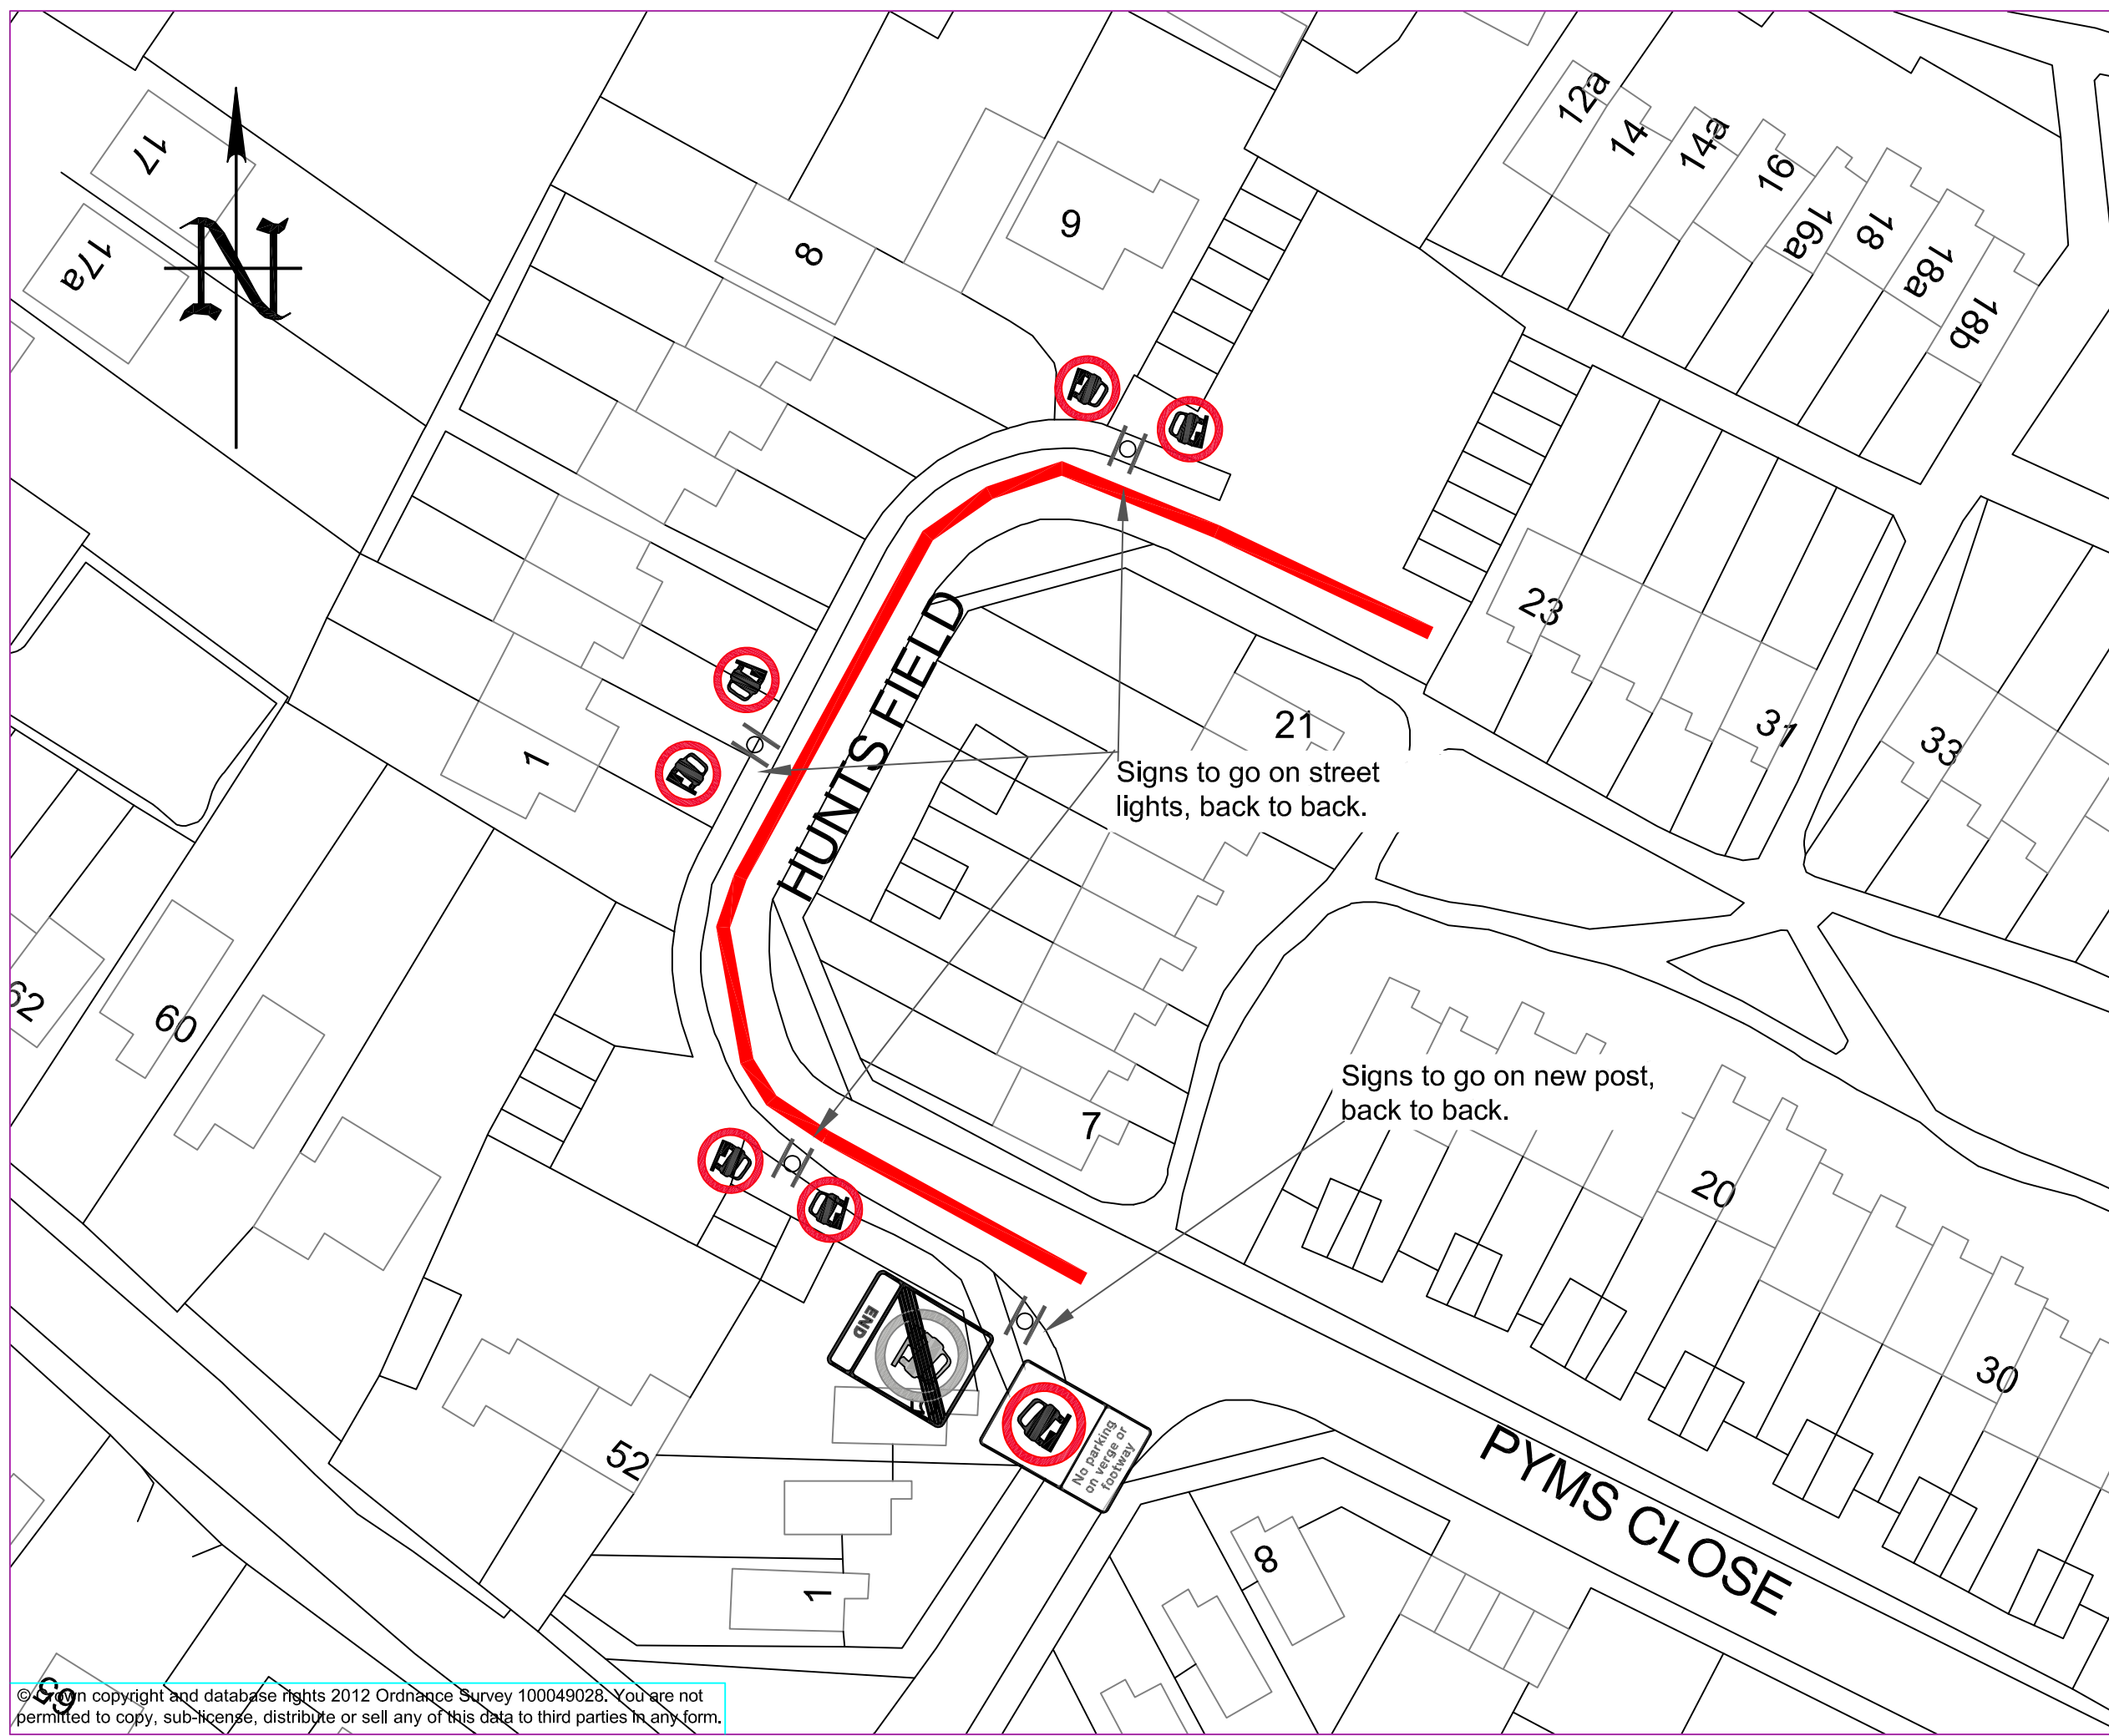

Signs to go on street lights, back to back.

Signs to go on new post, back to back.

xx	First Issue	0	xx
DATE	AMENDMENTS	REV	BY



Highways Department
 BOROUGH HALL, CAULDWELL ST, BEDFORD, MK42 9AP
 Tel. (01234) 276213

CLIENT
Environment and Sustainable Communities


SCHEME
Huntsfield Gt Barford

DRAWING TITLE
Proposed no verge/footway parking restrictions Op 2


DRG No.
C9001.C571 Rev1

DRG STATUS
Consultation

SCALE @ A3	DATE	DRAWN	CHECKED
NTS	05 18	AK	JS

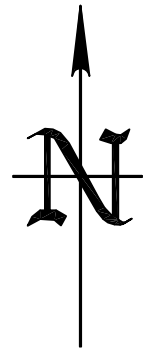

Key

 Extents of no verge /footway parking restrictions

SIGNS SCHEDULE

All signs to be mounted 2100mm above ground level.

All signs to be ordered. Refer to sign schedule C9001.C572A

XX	First Issue	0	XX
DATE	AMENDMENTS	REV	BY



Highways Department
 BOROUGH HALL, CAULDWELL ST, BEDFORD, MK42 9AP
 Tel. (01234) 276213

CLIENT
Environment and Sustainable Communities

SCHEME
**Roxton Road
 Gt Barford**

DRAWING TITLE
Proposed no verge/footway parking restrictions

DRG No.
C9001.C572

DRG STATUS
Consultation

SCALE @ A3	DATE	DRAWN	CHECKED
NTS	05 18	AK	JS

