


Land at Wilstead - Section 31 (6)

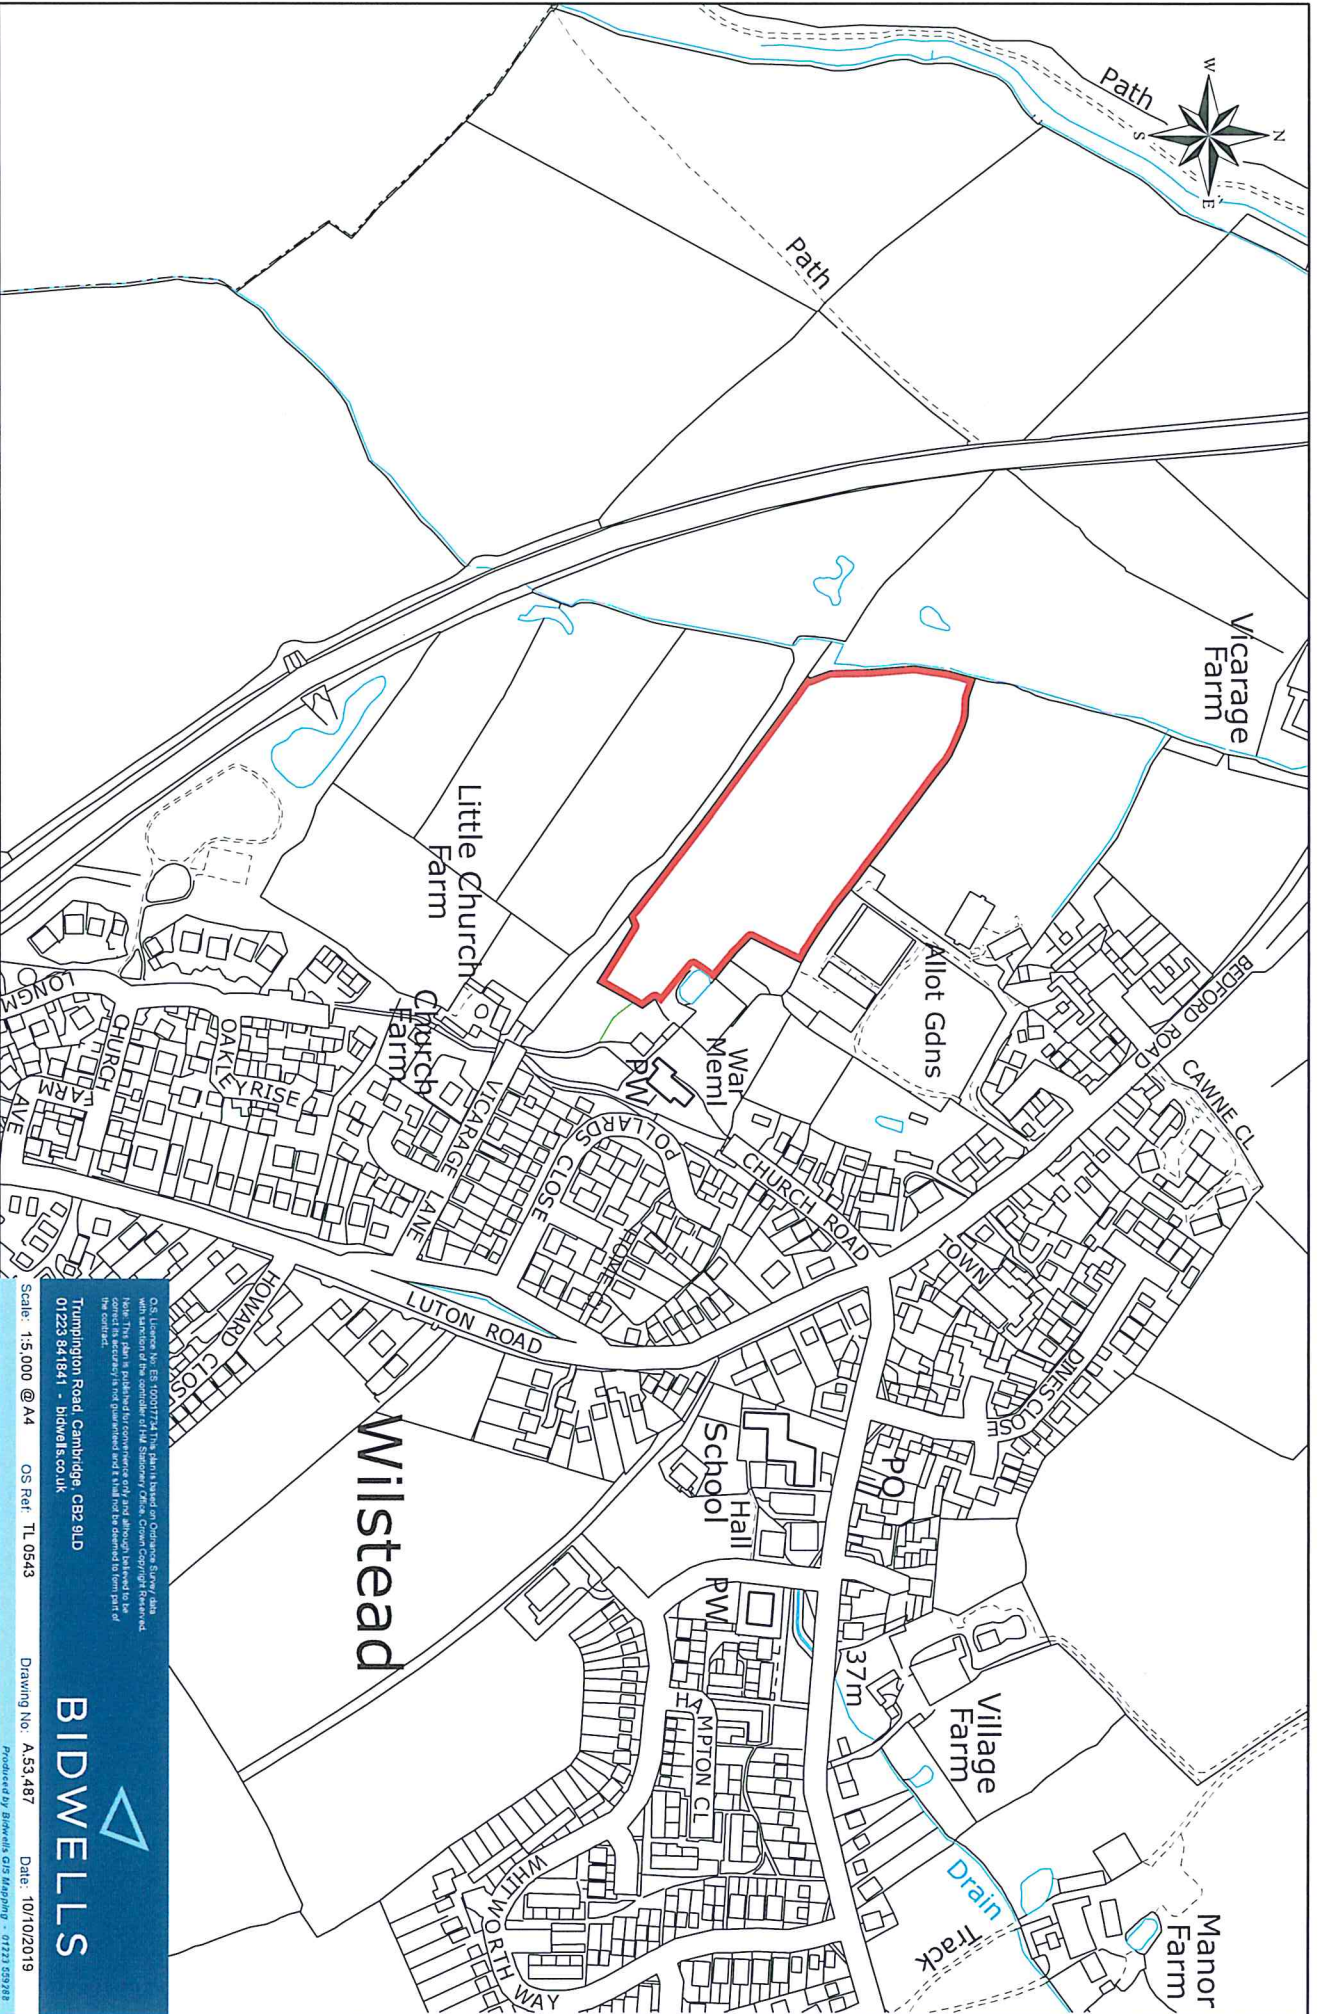

OS Licence V16, E130007724. This plan is based on Ordnance Survey data. It is not a legal document. The plan is published for reference only and should not be relied upon for any legal purpose. The accuracy of the data is not guaranteed and it shall not be deemed to form part of the contract.

Trumpington Road, Cambridge CB2 9LD
01223 541141 - bidwells.co.uk

Scale: 1:5,000 @ A4 OS Ref: TL 0543

Drawing No: A53 487 Date: 10/10/2019

BIDWELLS



Produced by Bidwells GIS Mapping - 01223 553988