


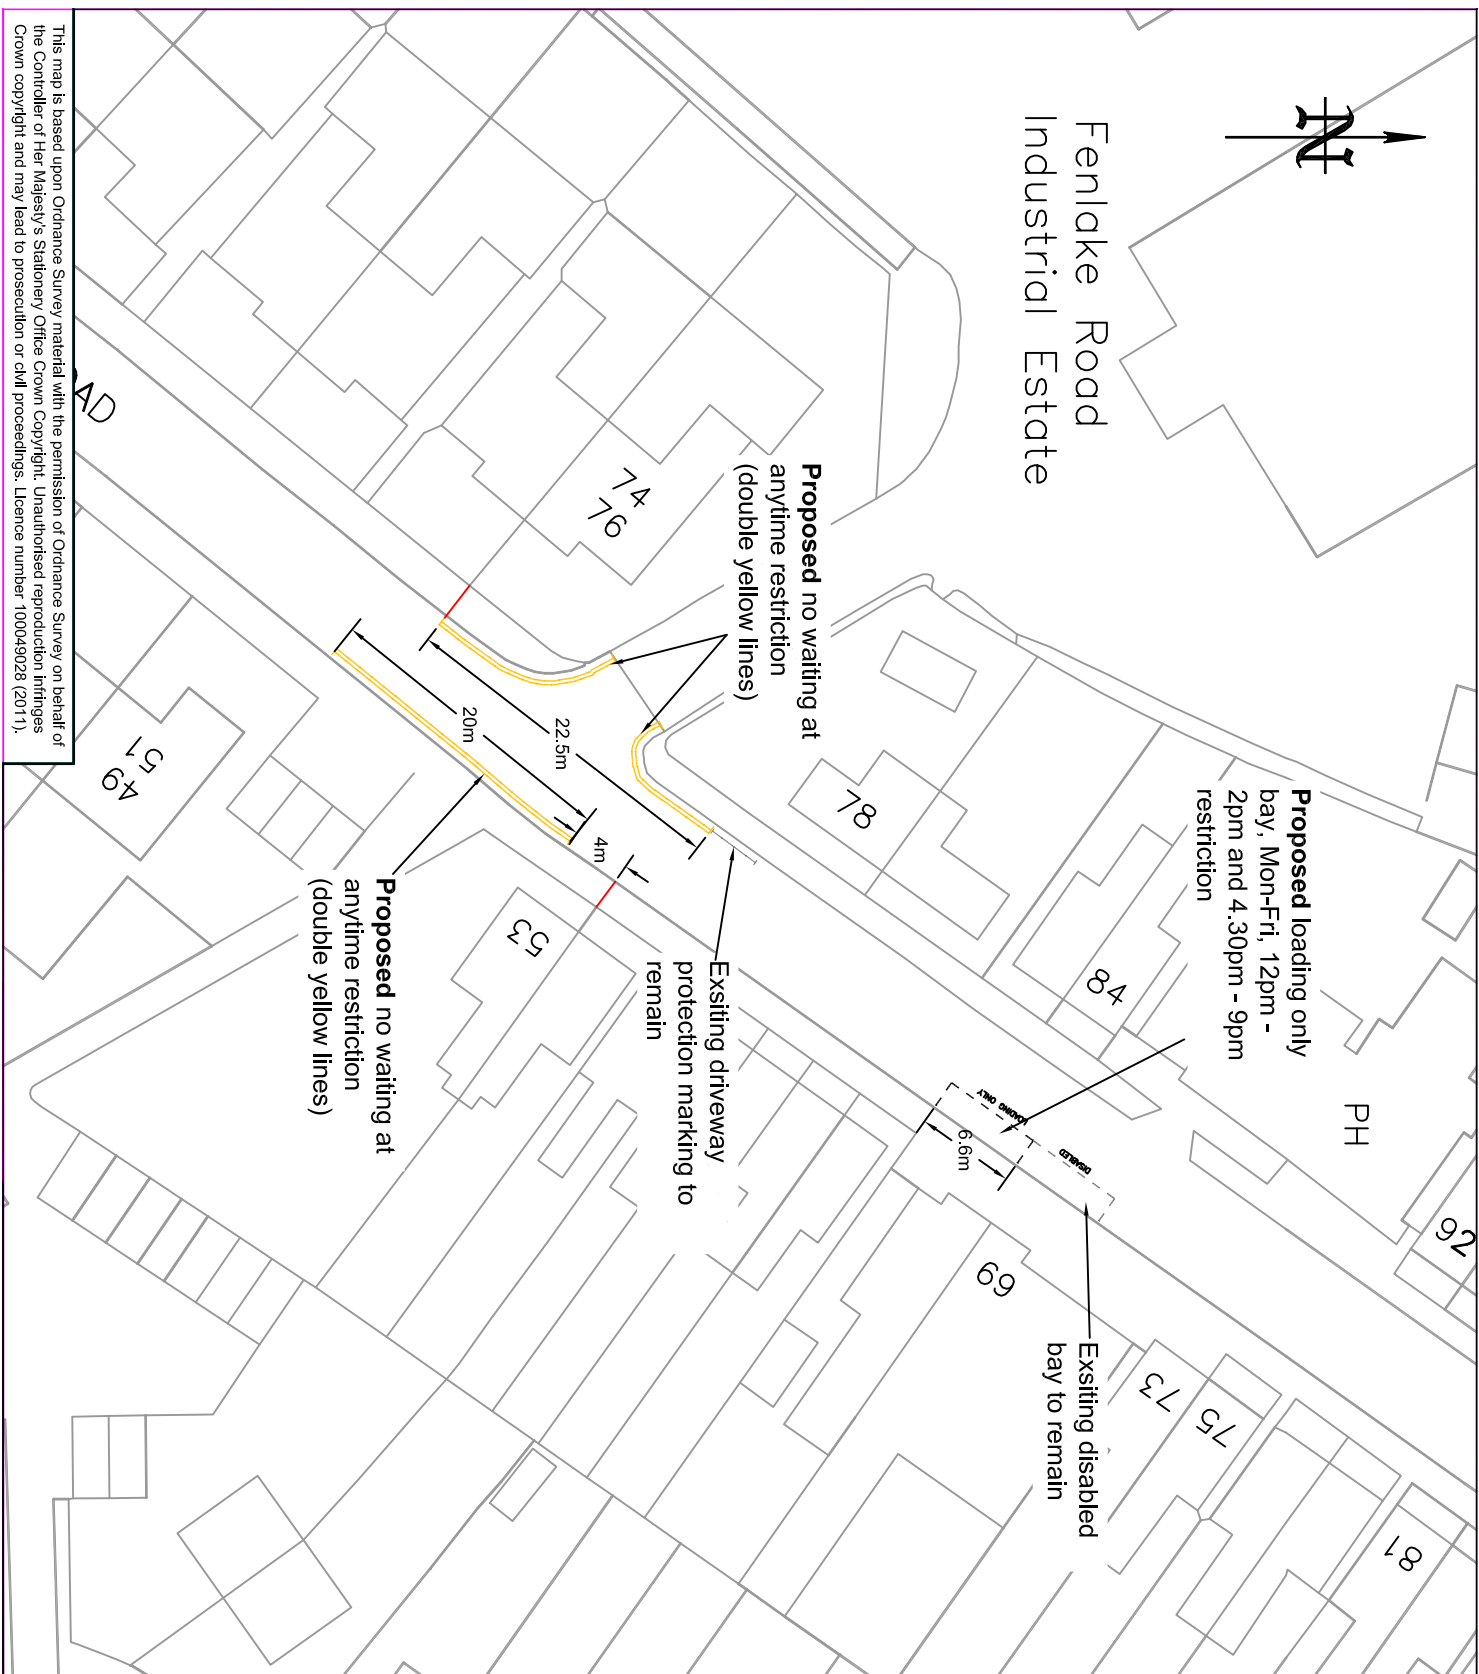

Fenlake Road  
Industrial Estate



XX	First Issue	0	XX
DATE	AMENDMENTS	REV	BY



**Highways**  
BOROUGH HALL, CAULDWELL ST. BEDFORD, MK42 9AP  
Tel: (01234) 276213

**CLIENT**  
Environment and Sustainable Communities

**SCHEME**  
Fenlake Road Bedford

**DRAWING TITLE**  
Proposed waiting and loading restrictions

**DRG No.**  
C9001.C396

**DRG STATUS**  
Consultation

SCALE @ A4

DATE	DRAWN	CHECKED
Mar 17	JS	

1:500

This map is based upon Ordnance Survey material with the permission of Ordnance Survey on behalf of the Controller of Her Majesty's Stationary Office Crown Copyright. Unauthorised reproduction infringes Crown copyright and may lead to prosecution or civil proceedings. Licence number 100049028 (2011).