






- NOTES:**
1. Do not scale from this drawing.
  2. All dimensions in this drawing are in metres unless stated otherwise.

- KEY:**
-  Bus lane removed
  -  Bus lane with permit the use of Ultra Low Emission Vehicles (ULEV) to remain



DATE	AMENDMENTS	REV	BY
xx	First Issue	0	xx

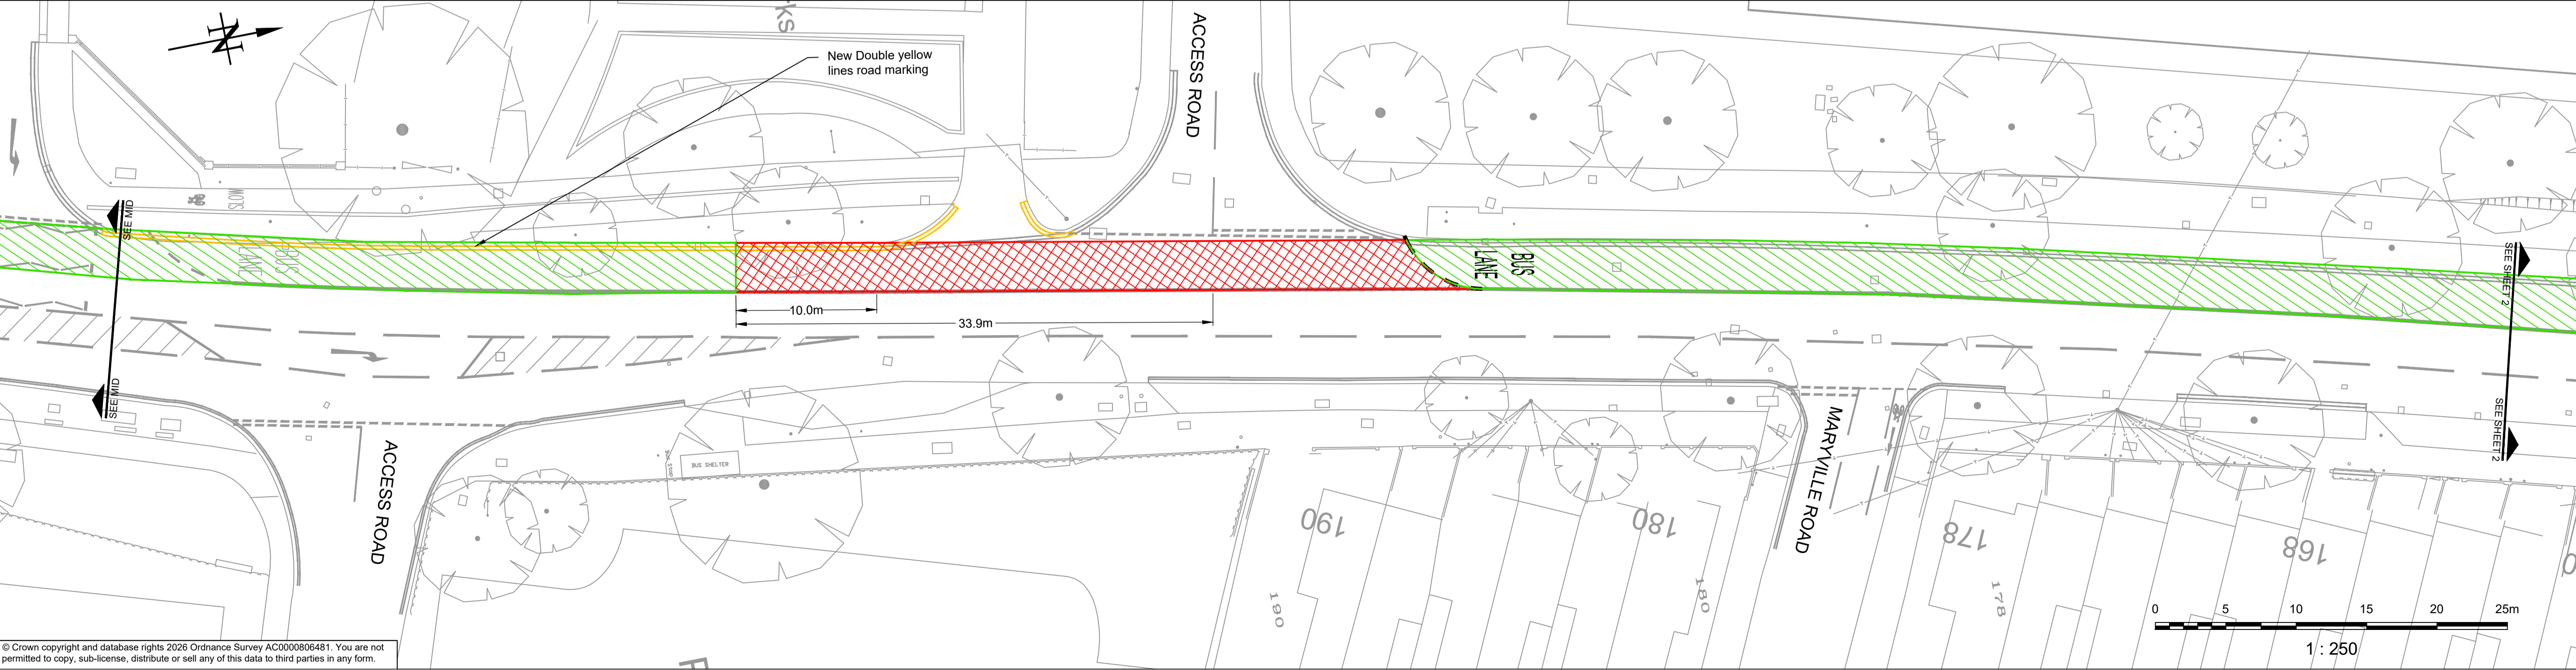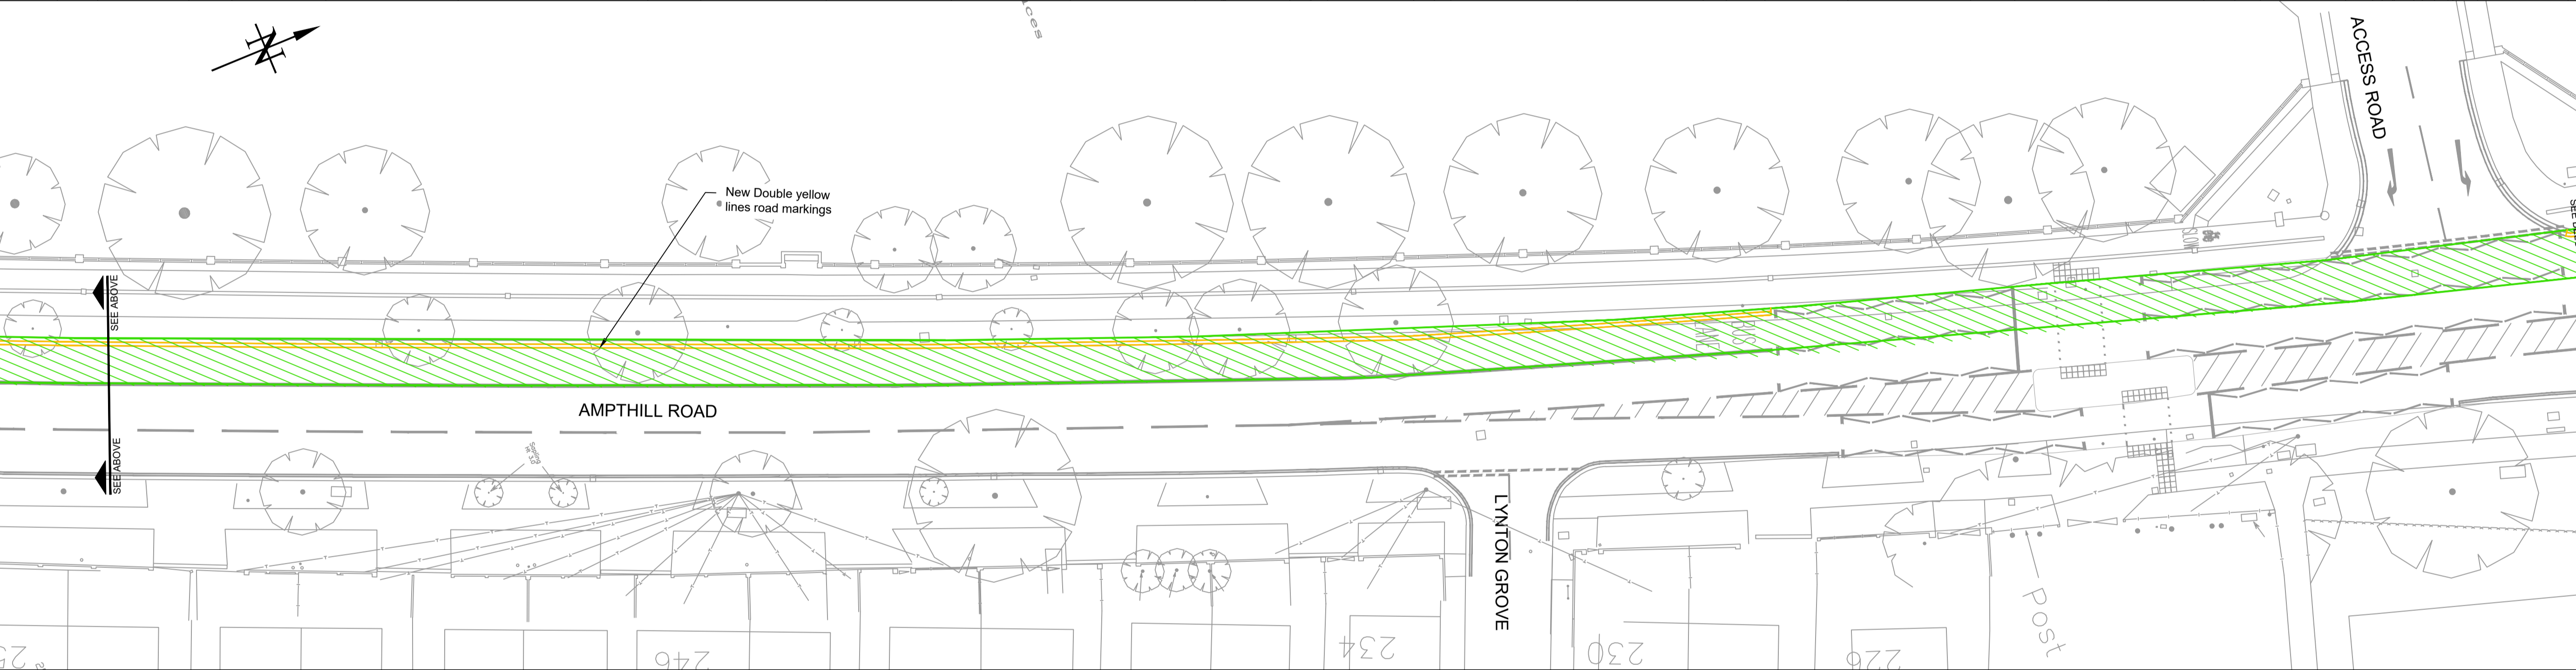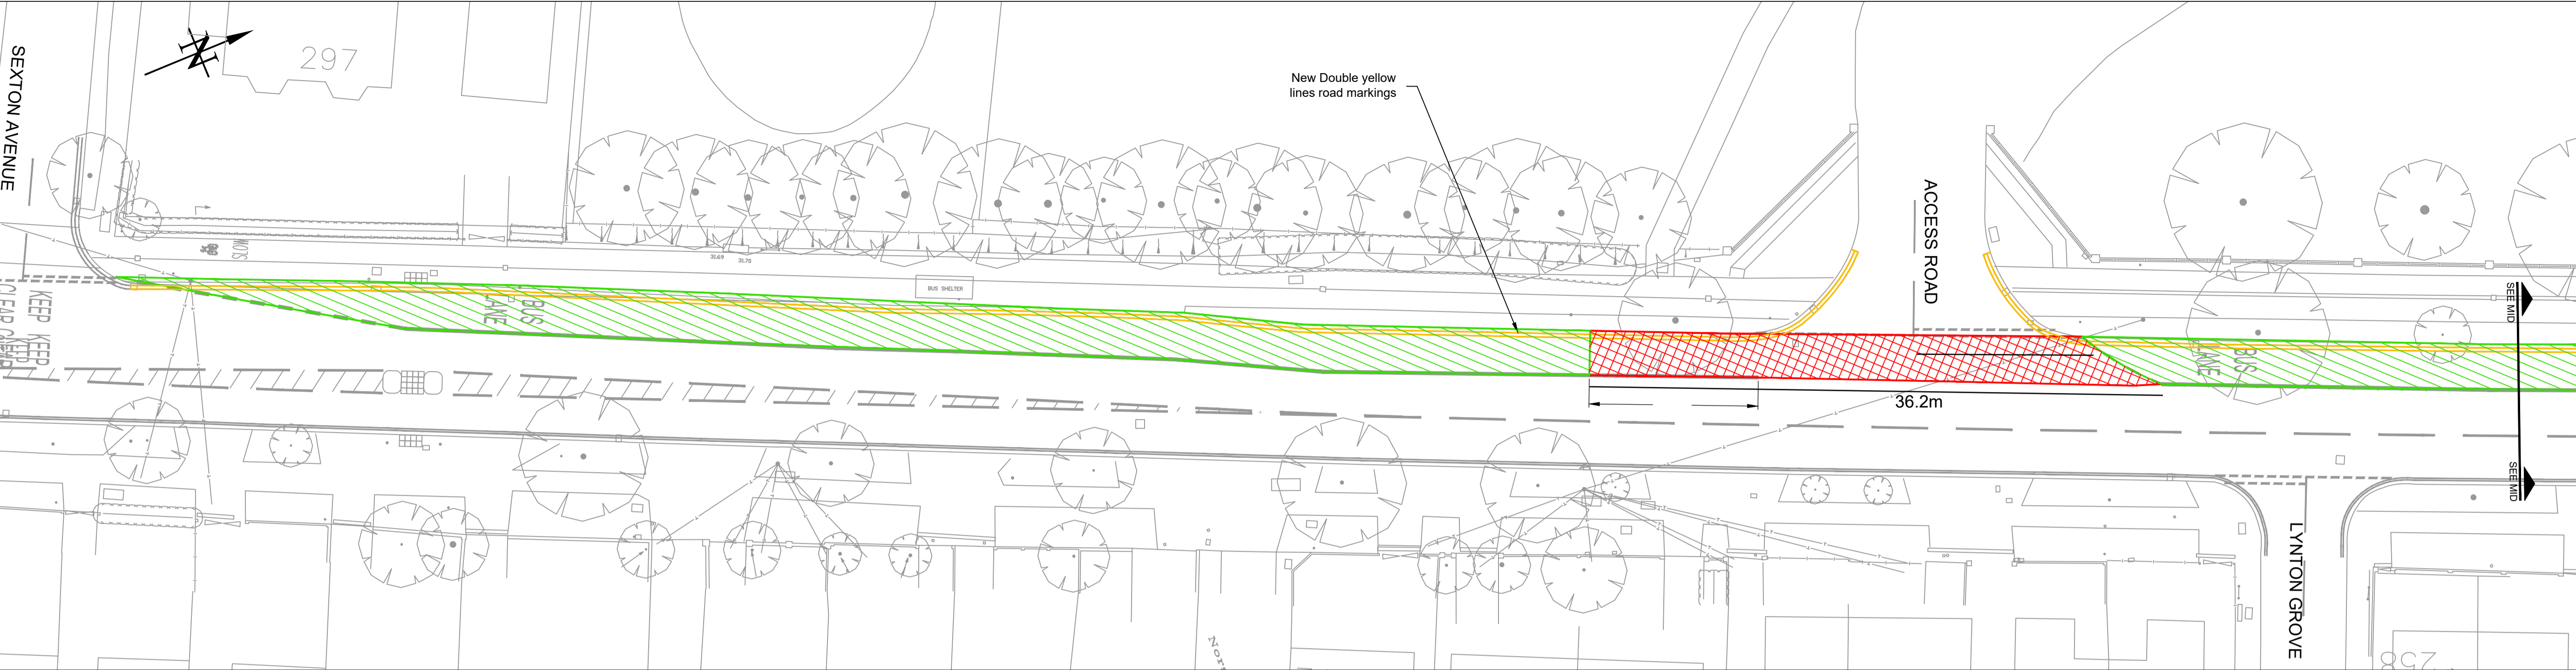

**Engineering Services**  
 BOROUGH HALL, CAULDWELL ST, BEDFORD, MK42 9AP  
 Tel: (01234) 267422

CLIENT  
**ENVIRONMENT**

SCHEME  
**AMPTHILL ROAD  
 BUS LANE**

DRAWING TITLE  
**Proposed TRO Plan  
 Sheet 1**

DRG No: **IT2008.03.1200.001**  
 DRG STATUS  
**FOR INFORMATION**

SCALE @ A1	DATE	DRAWN	CHECKED
1:250	16/02/2026	WS	DB

