




- NOTES:**
1. Do not scale from this drawing.
 2. All dimensions in this drawing are in metres unless stated otherwise.

- KEY:**
-  Bus lane removed
 -  Bus lane with permit the use of Ultra Low Emission Vehicles (ULEV) to remain



xx	First Issue	0	xx
DATE	AMENDMENTS	REV	BY

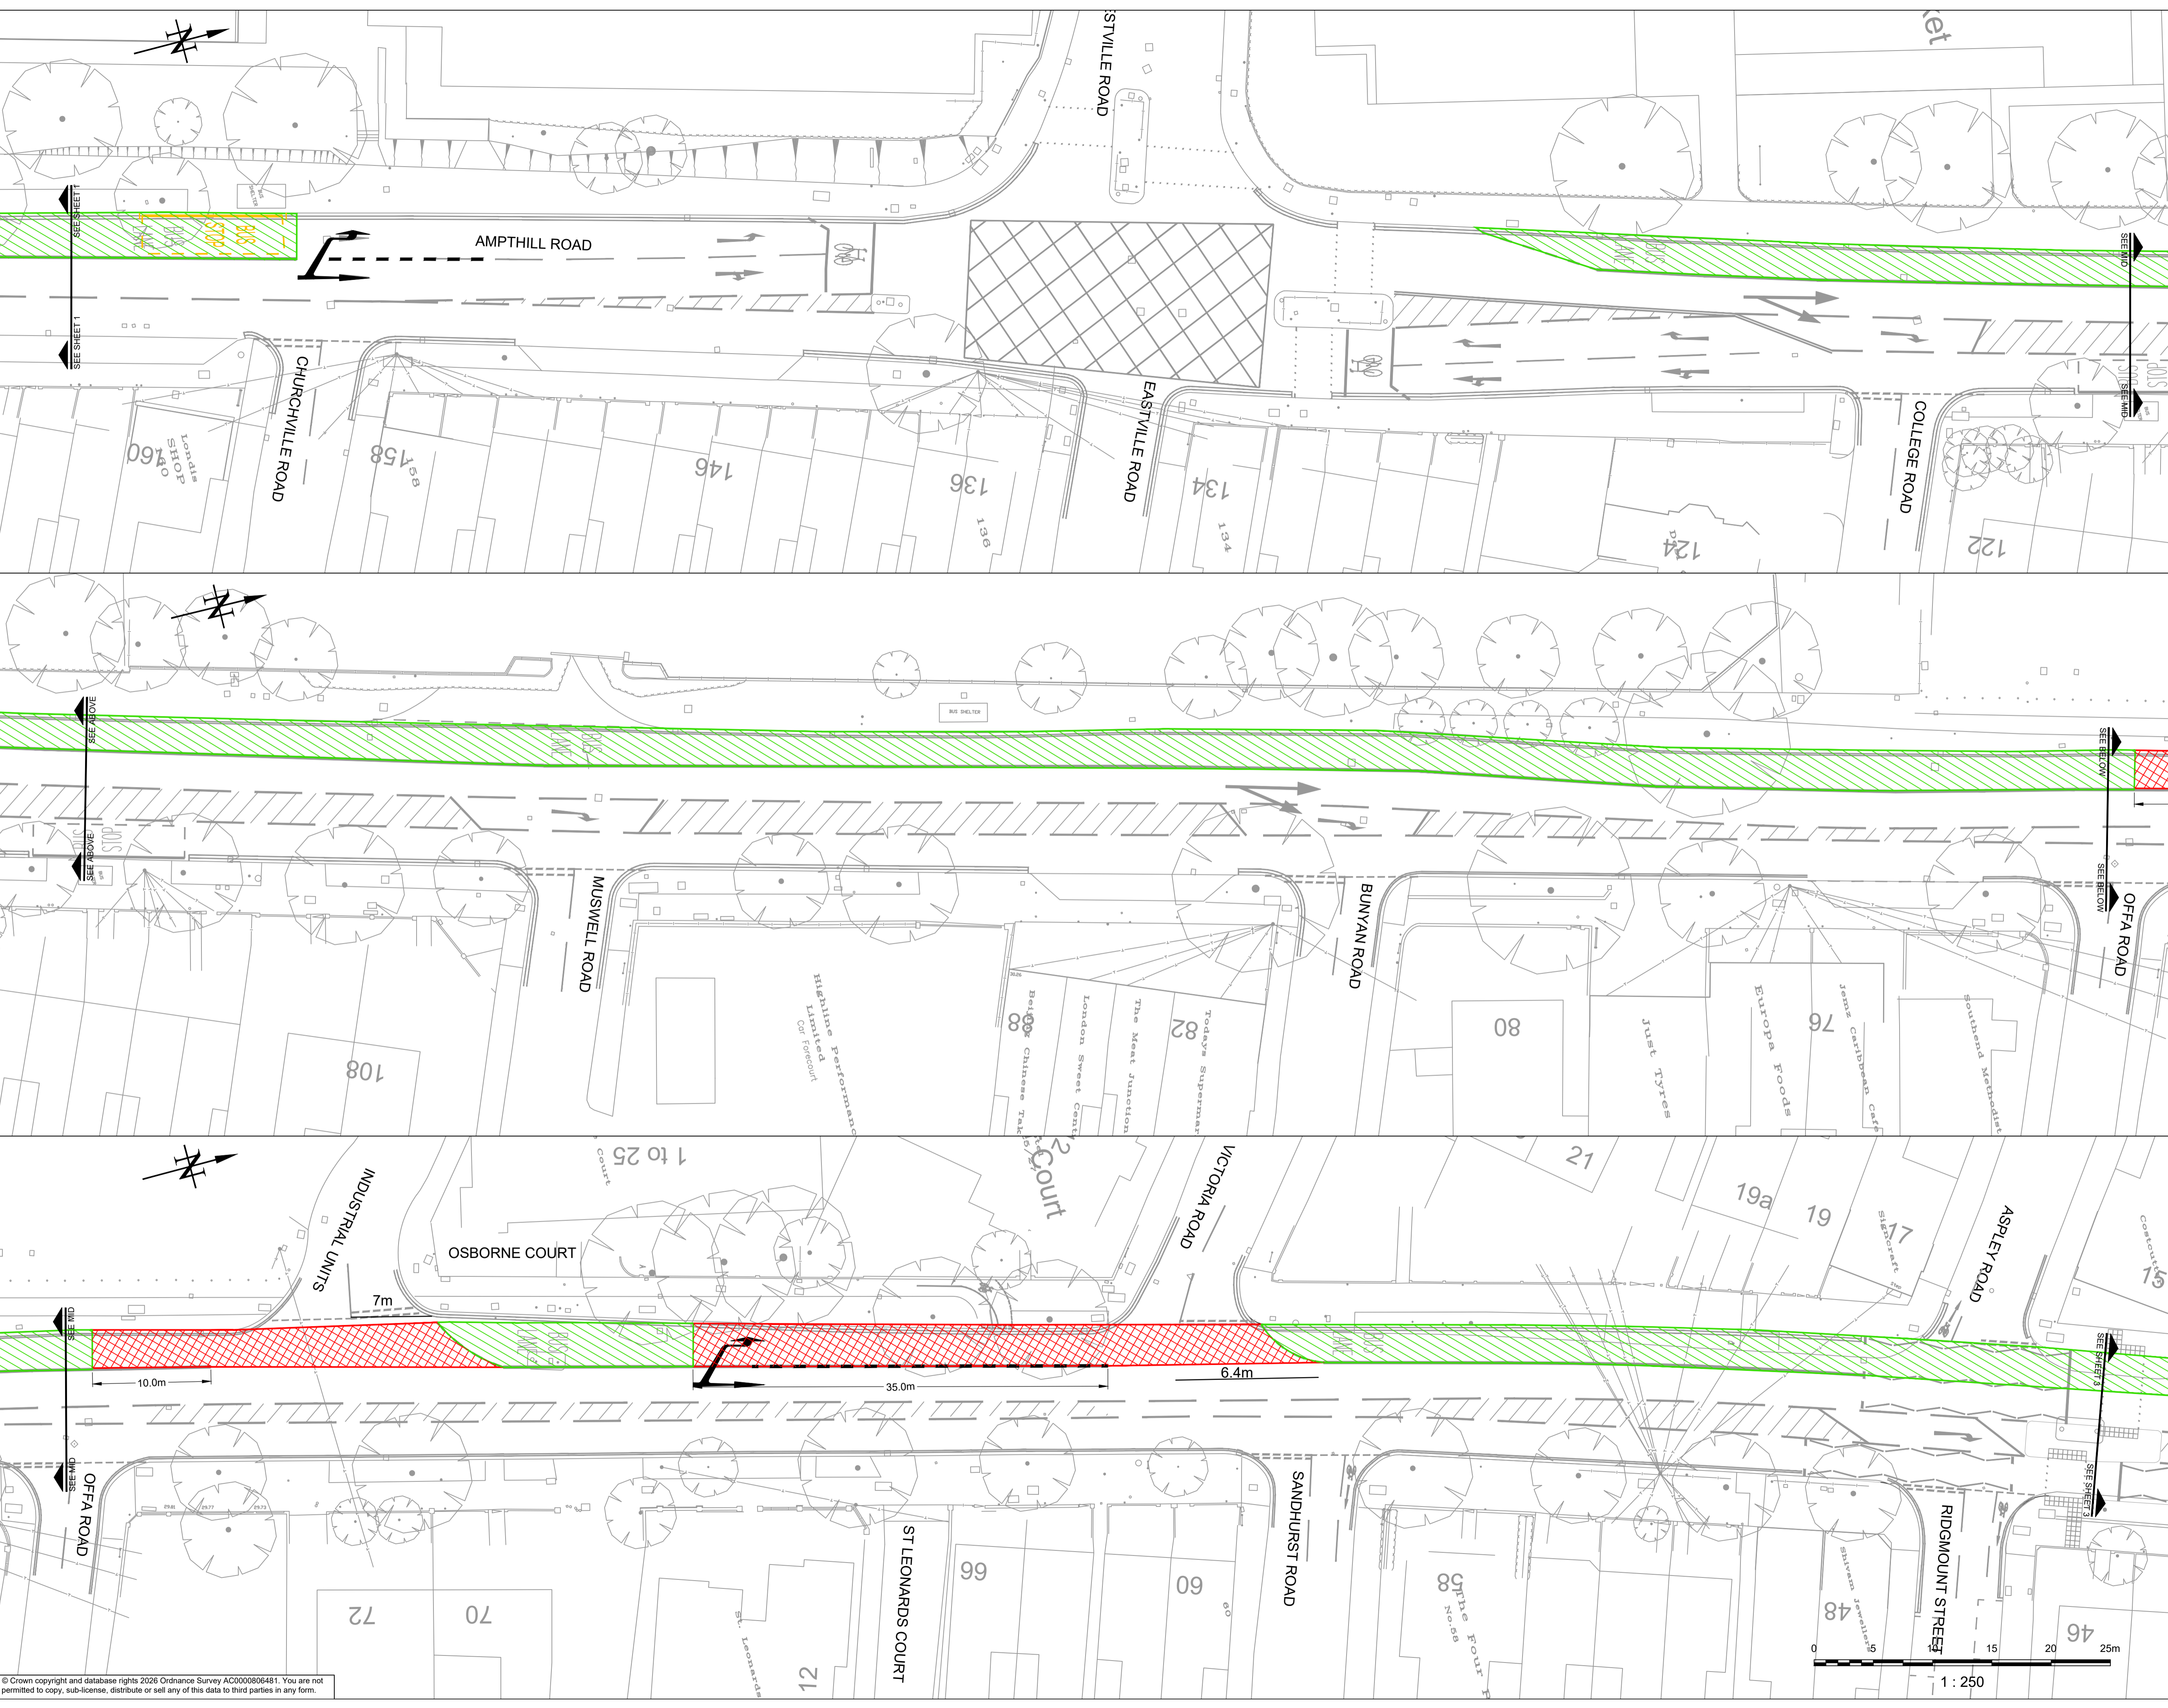

Engineering Services
 BOROUGH HALL, CAULDWELL ST, BEDFORD, MK42 9AP
 Tel: (01234) 267422
 CLIENT
ENVIRONMENT

SCHEME
**AMPTHILL ROAD
 BUS LANE**

DRAWING TITLE
**Proposed TRO Plan
 Sheet 2**

DRG No:
IT2008.03.1200.002

DRG STATUS
FOR INFORMATION

SCALE @ A1	DATE	DRAWN	CHECKED
1:250	16/02/2026	WS	DB