




NOTES:

1. Do not scale from this drawing.
2. All dimensions in this drawing are in metres unless stated otherwise.

KEY:

-  New Double yellow lines to TSRGD Diag. 1018.1
-  New Kerb blips to TSRGD Diag. 1020.1

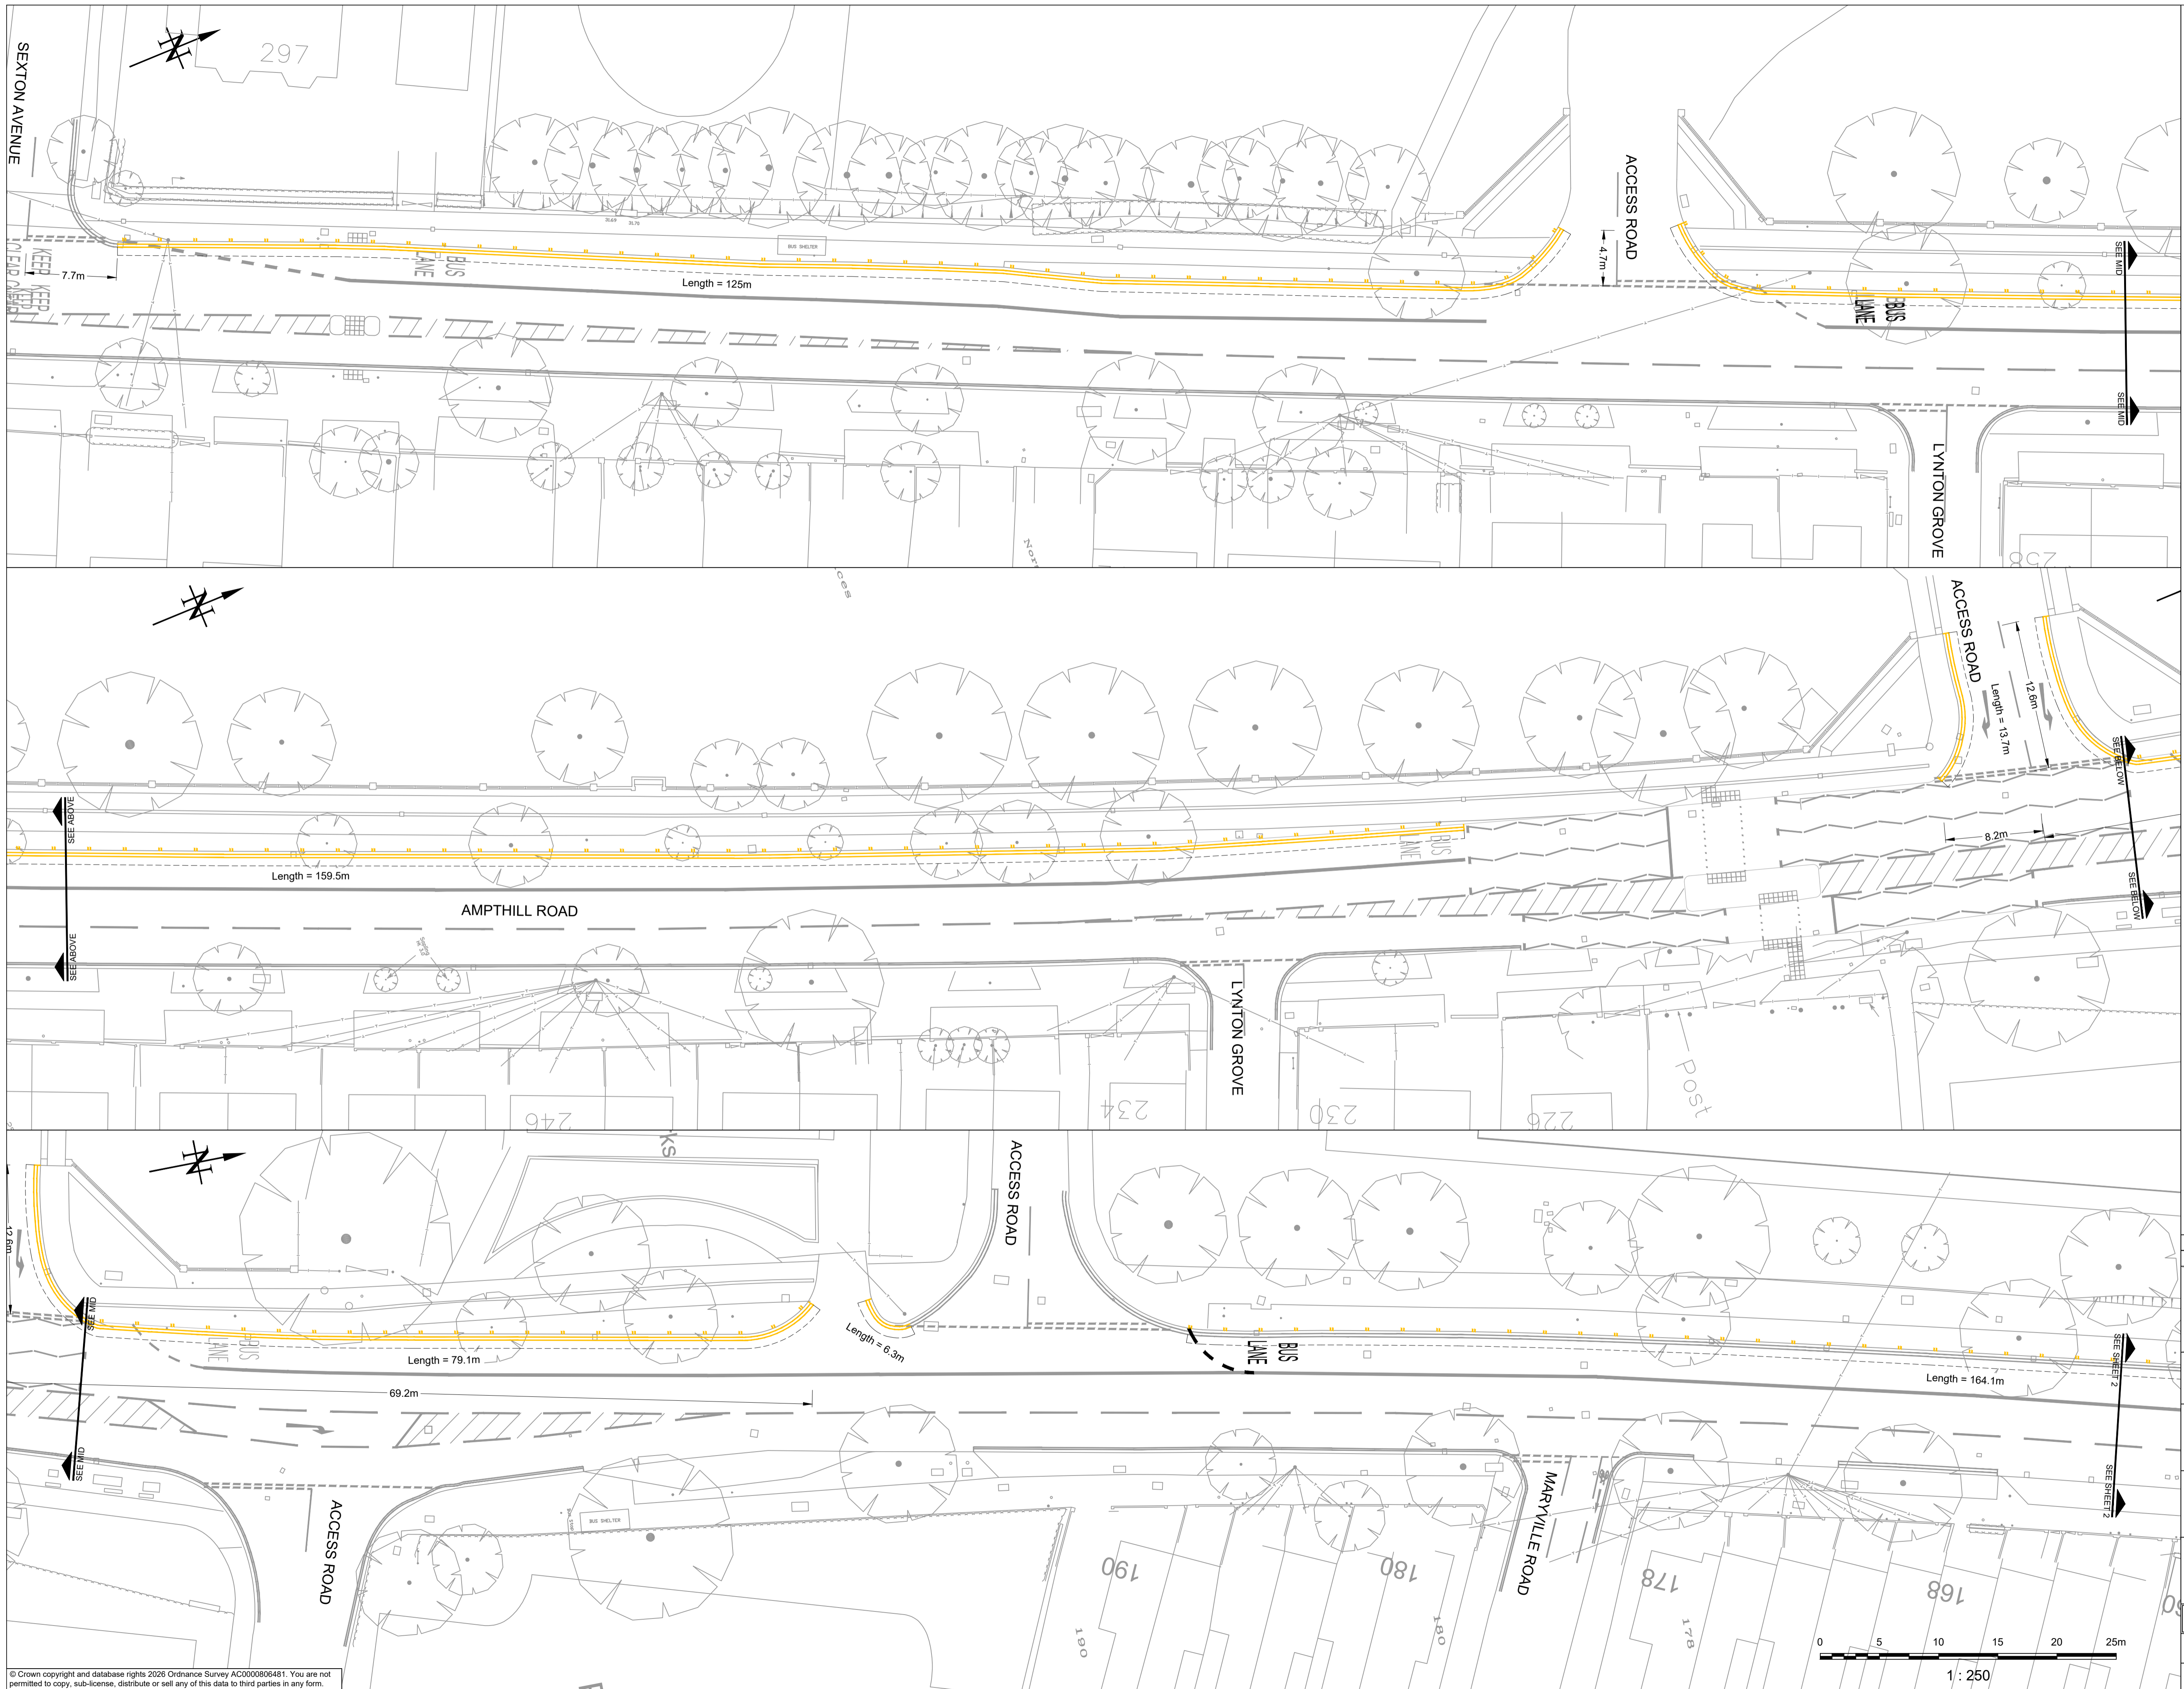

xx	First Issue	G	xx
DATE	AMENDMENTS	REV	BY



Engineering Services
 BOROUGH HALL, CAULDWELL ST, BEDFORD, MK42 9AP
 Tel: (01234) 267422

CLIENT
ENVIRONMENT

SCHEME
**AMPTHILL ROAD
 BUS LANE**

DRAWING TITLE
**Proposed TRO Yellow Road
 Marking - Sheet 1**

DRG No:
IT2008.03.1200.005

DRG STATUS
FOR INFORMATION

SCALE @ A1	DATE	DRAWN	CHECKED
1:250	11/03/2026	WS	DB