




NOTES:

1. Do not scale from this drawing.
2. All dimensions in this drawing are in metres unless stated otherwise.

KEY:

-  New Double yellow lines to TSRGD Diag. 1018.1
-  New Kerb blips to TSRGD Diag. 1020.1

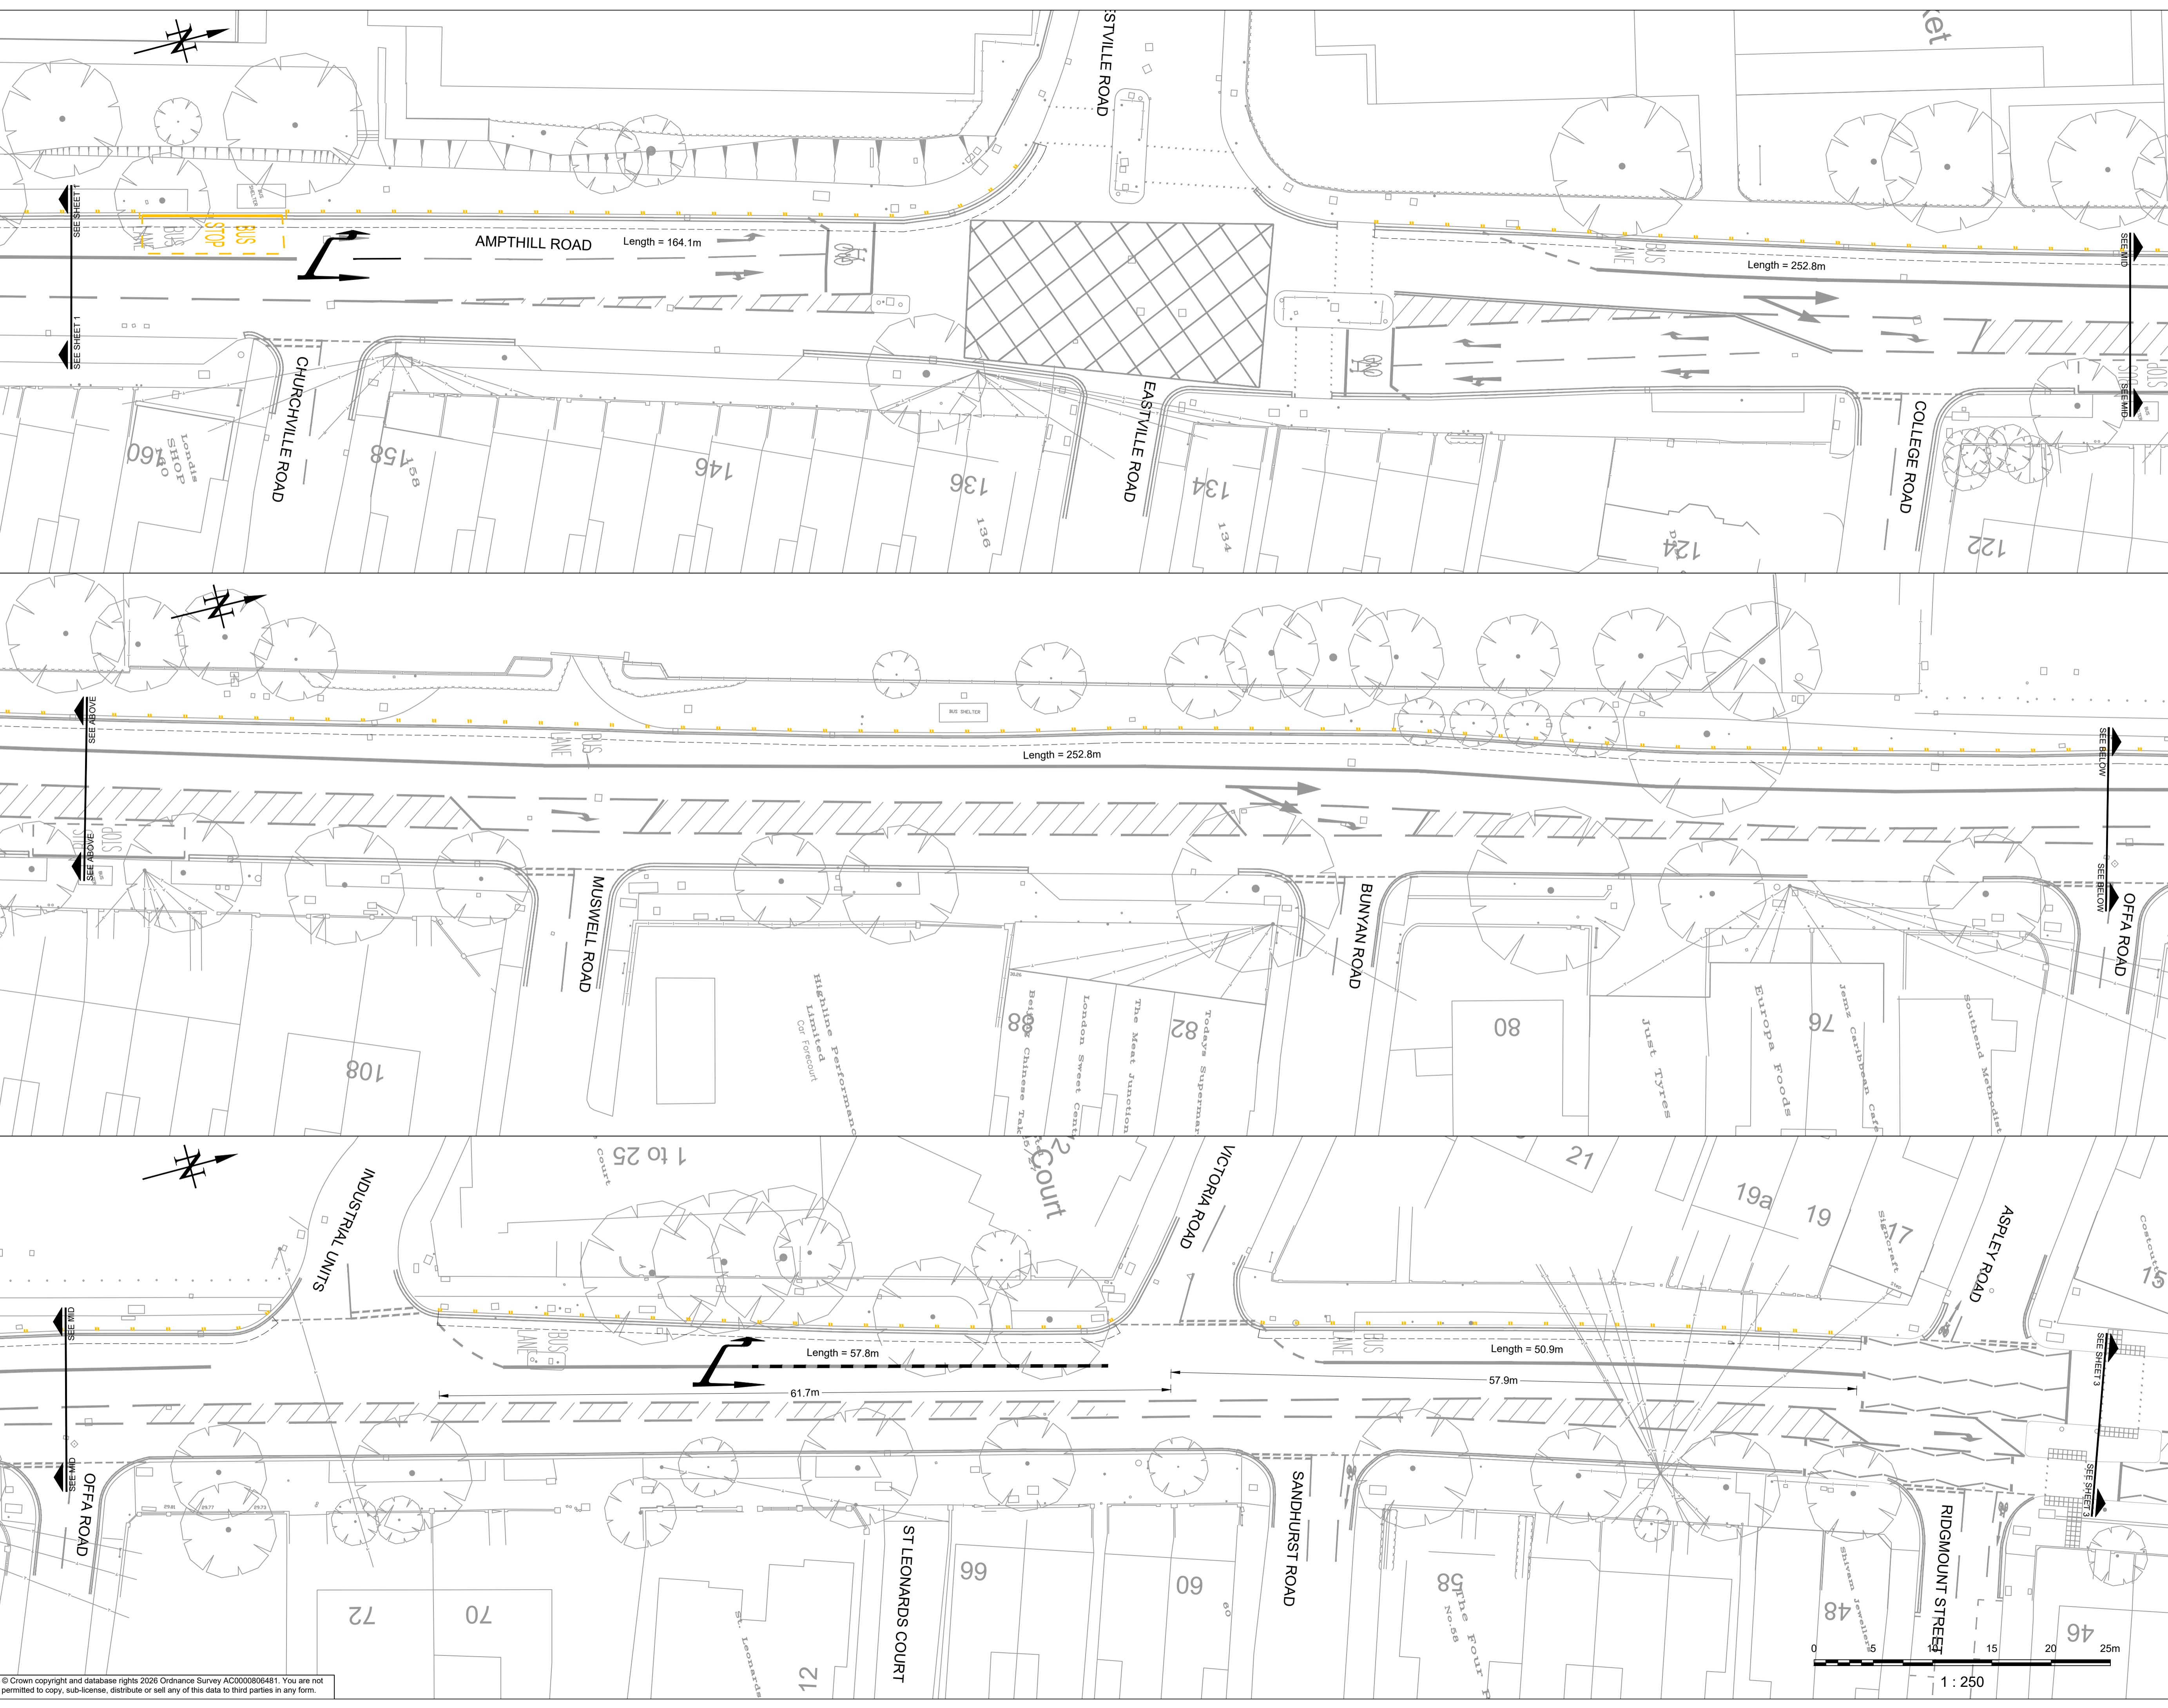

| DATE | AMENDMENTS | REV | BY |
|------|-------------|-----|----|
| xx | First Issue | 0 | xx |



Engineering Services
 BOROUGH HALL, CAULDWELL ST, BEDFORD, MK42 9AP
 Tel: (01234) 267422

CLIENT
ENVIRONMENT

SCHEME
**AMPTHILL ROAD
 BUS LANE**

DRAWING TITLE
**Proposed TRO Yellow Road
 Marking - Sheet 2**

DRG No:
IT2008.03.1200.006

DRG STATUS
FOR INFORMATION

| SCALE @ A1 | DATE | DRAWN | CHECKED |
|------------|------------|-------|---------|
| 1:250 | 16/03/2026 | WS | DB |