


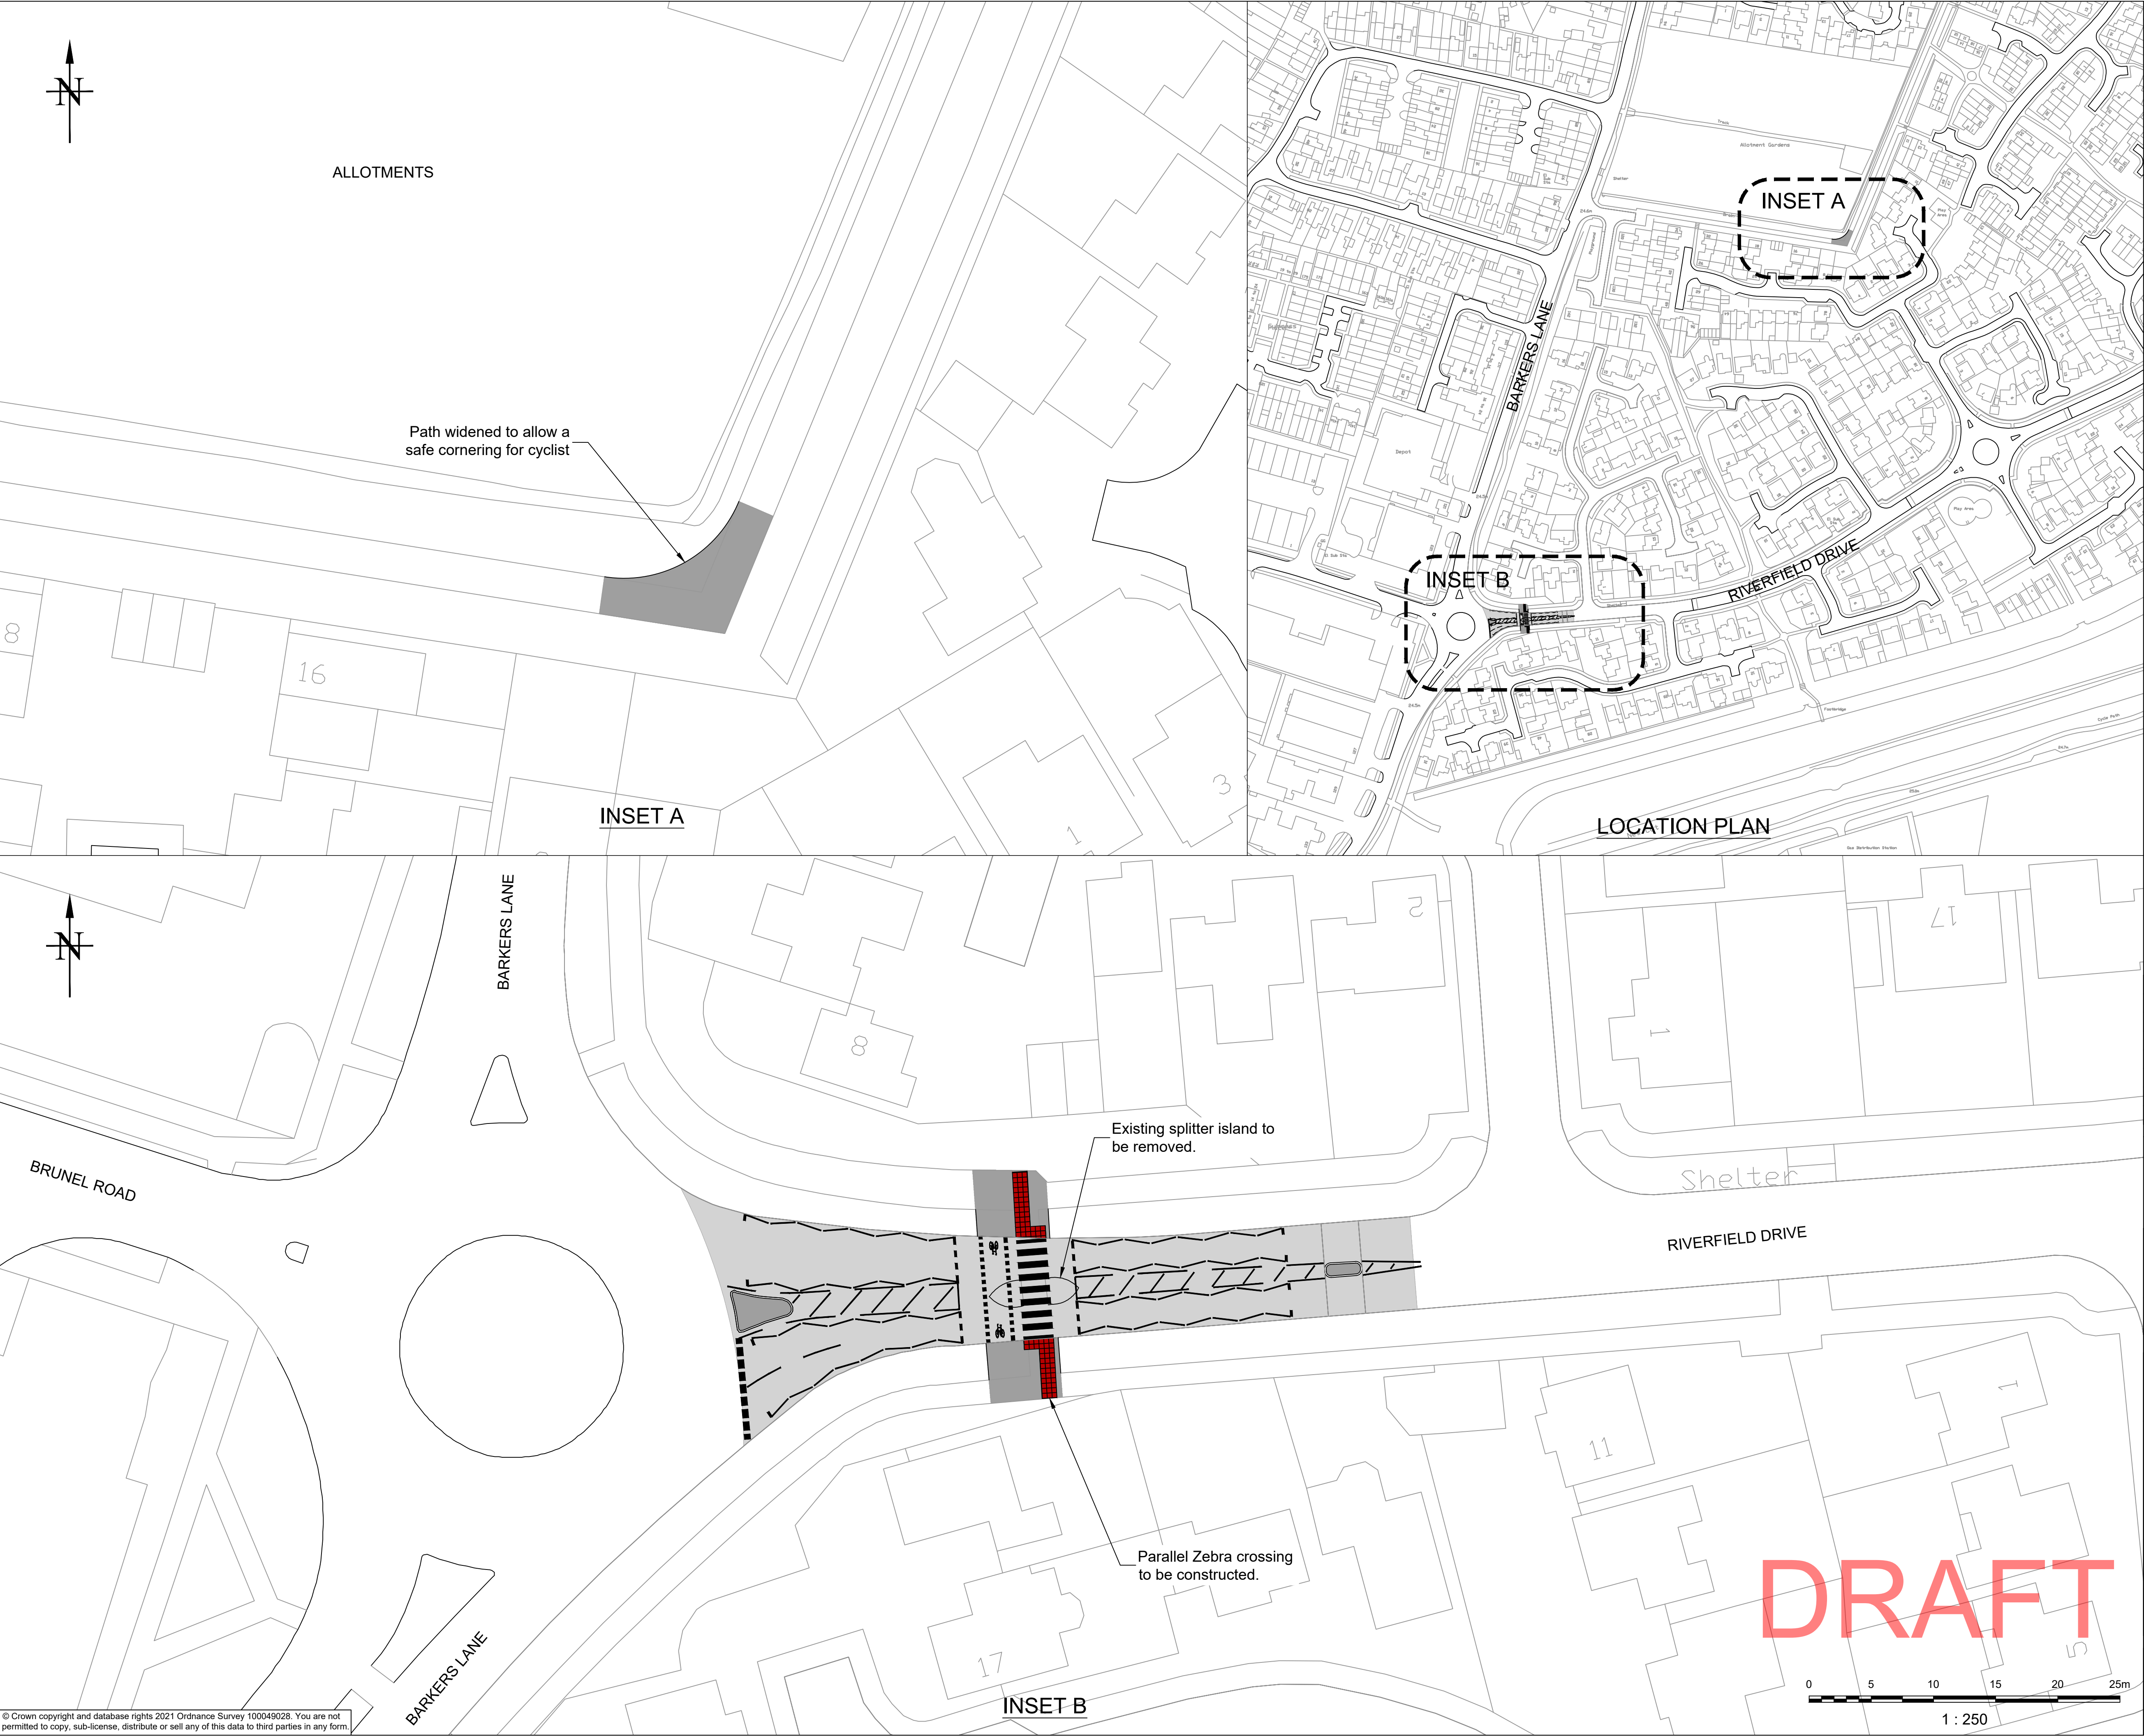

Notes

KEY

- Carriageway
- Proposed new footway
Approx x m²
- Existing highway boundary

NOTES

- Layout may be subject to change pending topographical survey information.
- Swept path analysis and the latest design standards have been used to develop this layout, but the overall performance and layout will be dependent on detailed traffic modelling of each option.

Rev	Date	Revision Details	Drm	Des	Chk	App
-	-	-	-	-	-	-

BEDFORD
BOROUGH COUNCIL

HM Government

ENGINEERING SERVICES
BOROUGH HALL, CAULDWELL ST, BEDFORD, MK42 9AP
Tel: (01234) 267422

Project
TOWN DEAL - BARKERS LANE ROUNDABOUT

Drawing Title
OPTION 1

Scale	1:250	Drawn	JJ	Designed	JJ	Checked	AH	Approved	AM
Original Drawing Size	A1 (841x594mm)	Date	21/02/22	Date	21/02/22	Date	21/02/22	Date	21/02/22
Status Code	S2	Drawing Suitability	FOR INFORMATION						

Drawing Number		Project	Originator	Volume	Design Stg.			
BTDBL		-	BBC	-	ZZ	-	C	
Location		Type	Role	Number	Revision			
L1		-	DR	-	HW	-	0104	-