


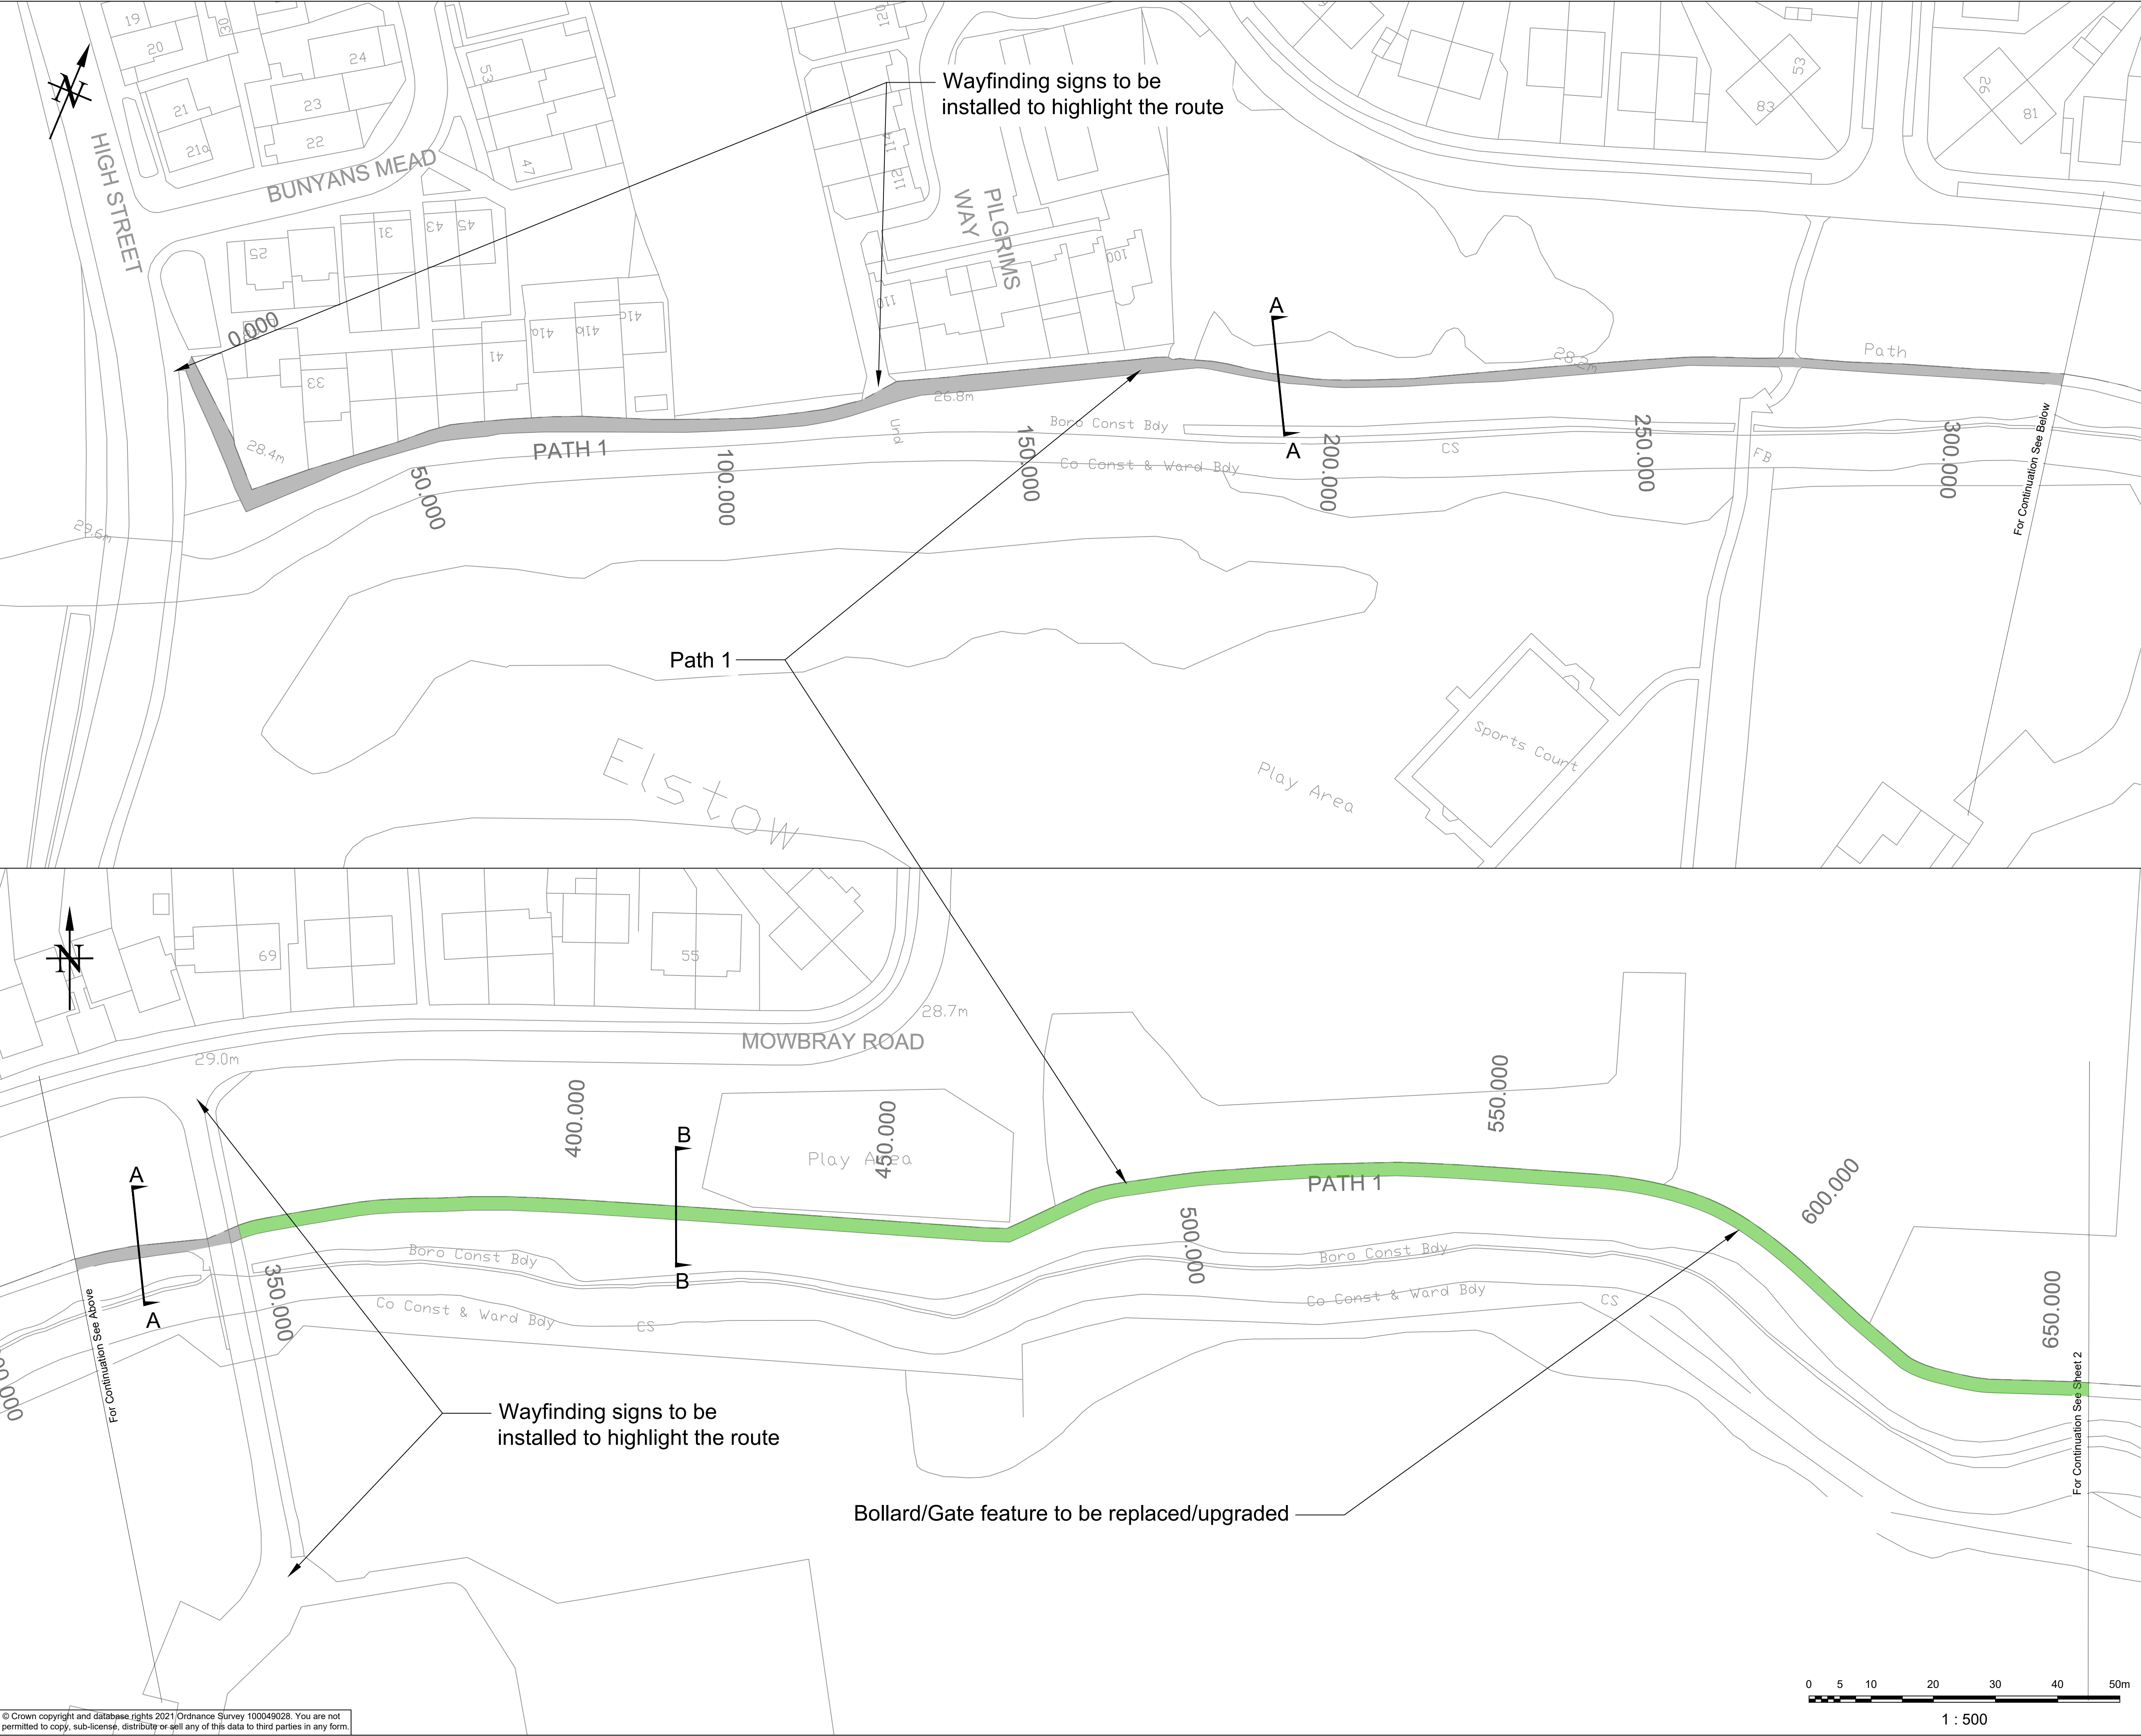

Notes

KEY:

- Existing Footway to remain - See Typical Section A-A
- Proposed Granular footway construction - See Typical Section B-B
- Footway to be cleared of vegetation - See Typical Section C-C
- Proposed rubber crumb footway construction - See Typical Section D-D
- Proposed full depth footway reconstruction - See Typical Section E-E

Rev	Date	Revision Details	Drm	Des	Chk	App
-	-	-	-	-	-	-

BEDFORD BOROUGH COUNCIL

Client: **HM Government**

ENGINEERING SERVICES
 BOROUGH HALL, CAULDWELL ST, BEDFORD, MK42 9AP
 Tel: (01234) 267422

Project: **TOWN DEAL - MOWBRAY WALK**

Drawing Title: **OPTION 1 SHEET 1**

Scale	Drawn	Designed	Checked	Approved
1:500	SA	SA	AH	AM

Original Drawing Size: A1 (841x594mm) Date: 27/01/22 Date: 27/01/22 Date: 27/01/22 Date: 27/01/22

Status Code: S2 Drawing Suitability: **FOR INFORMATION**

Drawing Number		Project	Originator	Volume	Design Stg.
BTDMW -		BBC	-	ZZ	-


Location	Type	Role	Number	Revision
J1_100	-	DR	-	0104

0 5 10 20 30 40 50m
1 : 500

© Crown copyright and database rights 2021 Ordnance Survey 100049028. You are not permitted to copy, sub-license, distribute or sell any of this data to third parties in any form.



- Notes
- KEY:**
- Existing Footway to remain - See Typical Section A-A
 - Proposed Granular footway construction - See Typical Section B-B
 - Footway to be cleared of vegetation - See Typical Section C-C
 - Proposed rubber crumb footway construction - See Typical Section D-D
 - Proposed full depth footway reconstruction - See Typical Section E-E

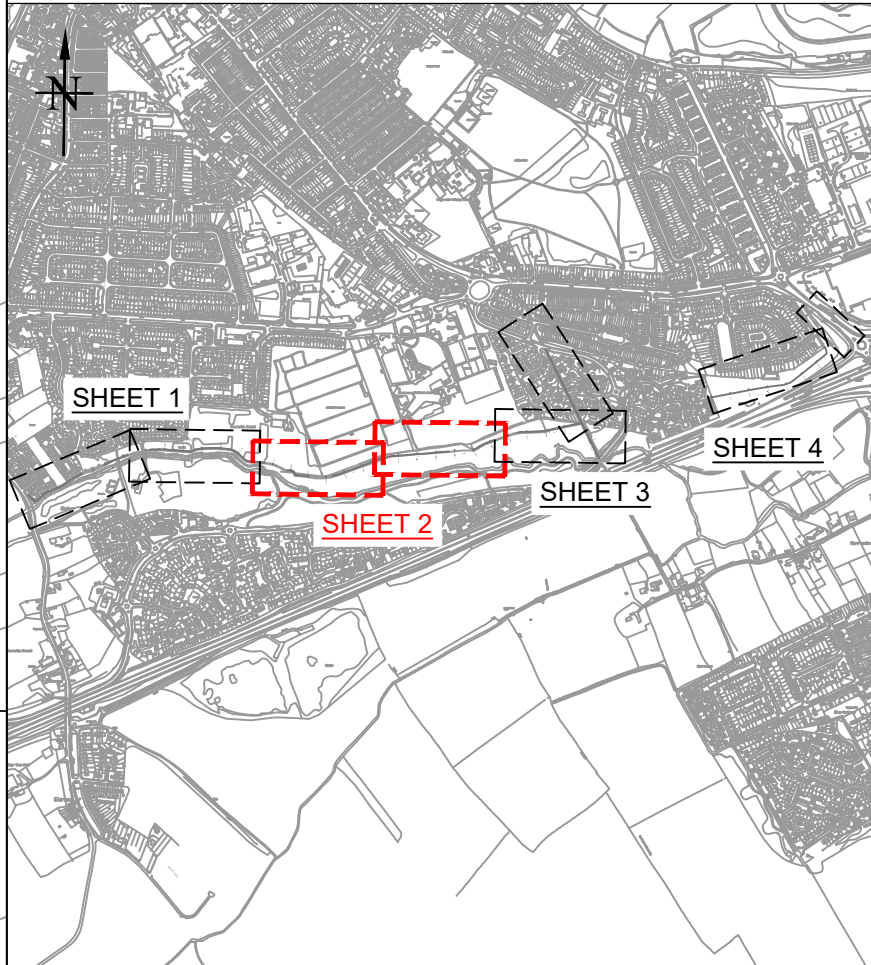

Rev	Date	Revision Details	Drm	Des	Chk	App
-	-	-	-	-	-	-

BEDFORD
BOROUGH COUNCIL


HM Government

ENGINEERING SERVICES
BOROUGH HALL, CAULDWELL ST, BEDFORD, MK42 9AP
Tel: (01234) 267422

Project
TOWN DEAL - MOWBRAY WALK

Drawing Title
**OPTION 1
SHEET 2**

Scale	1:500	Drawn	SA	Designed	SA	Checked	AH	Approved	AM
Original Drawing Size	A1 (841x594mm)	Date	27/01/22	Date	27/01/22	Date	27/01/22	Date	27/01/22
Status Code	Drawing Suitability								
S2	FOR INFORMATION								
Drawing Number									
Project	Originator	Volume						Design Stg.	
BTDMW -	BBC -	ZZ -						C	
Location	Type	Role	Number				Revision		
J1_110	-	DR	-	HW	-	0105	-		

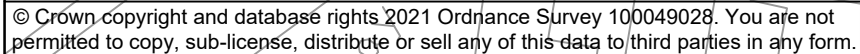

KEY:	
	Existing Footway to remain - See Typical Section A-A
	Proposed Granular footway construction - See Typical Section B-B
	Footway to be cleared of vegetation - See Typical Section C-C
	Proposed rubber crumb footway construction - See Typical Section D-D
	Proposed full depth footway reconstruction - See Typical Section E-E

Rev	Date	Revision Details	-
Drn	Des	Chk	App

BEDFORD BOROUGH COUNCIL

Client

HM Government

ENGINEERING SERVICES

BOROUGH HALL, CAULDWELL ST, BEDFORD, MK42 9AP
Tel. (01234) 267422

Project


TOWN DEAL - MOWBRAY WALK

OPTION 1


SHEET 3

Scale 1:500	Drawn SA	Designed SA	Checked AH	Approved AM
Original Drawing Size A1 (841x594mm)	Date 27/01/22	Date 27/01/22	Date 27/01/22	Date 27/01/22
Status Code Drawing Suitability				
S2 FOR INFORMATION				

Drawing Number		Originator	Volume	Design Stg.
Location BTDMMW	Type - BBC	Role - ZZ	Number -	Revision C
J1_120	- DR	- HW	- 0106	P01

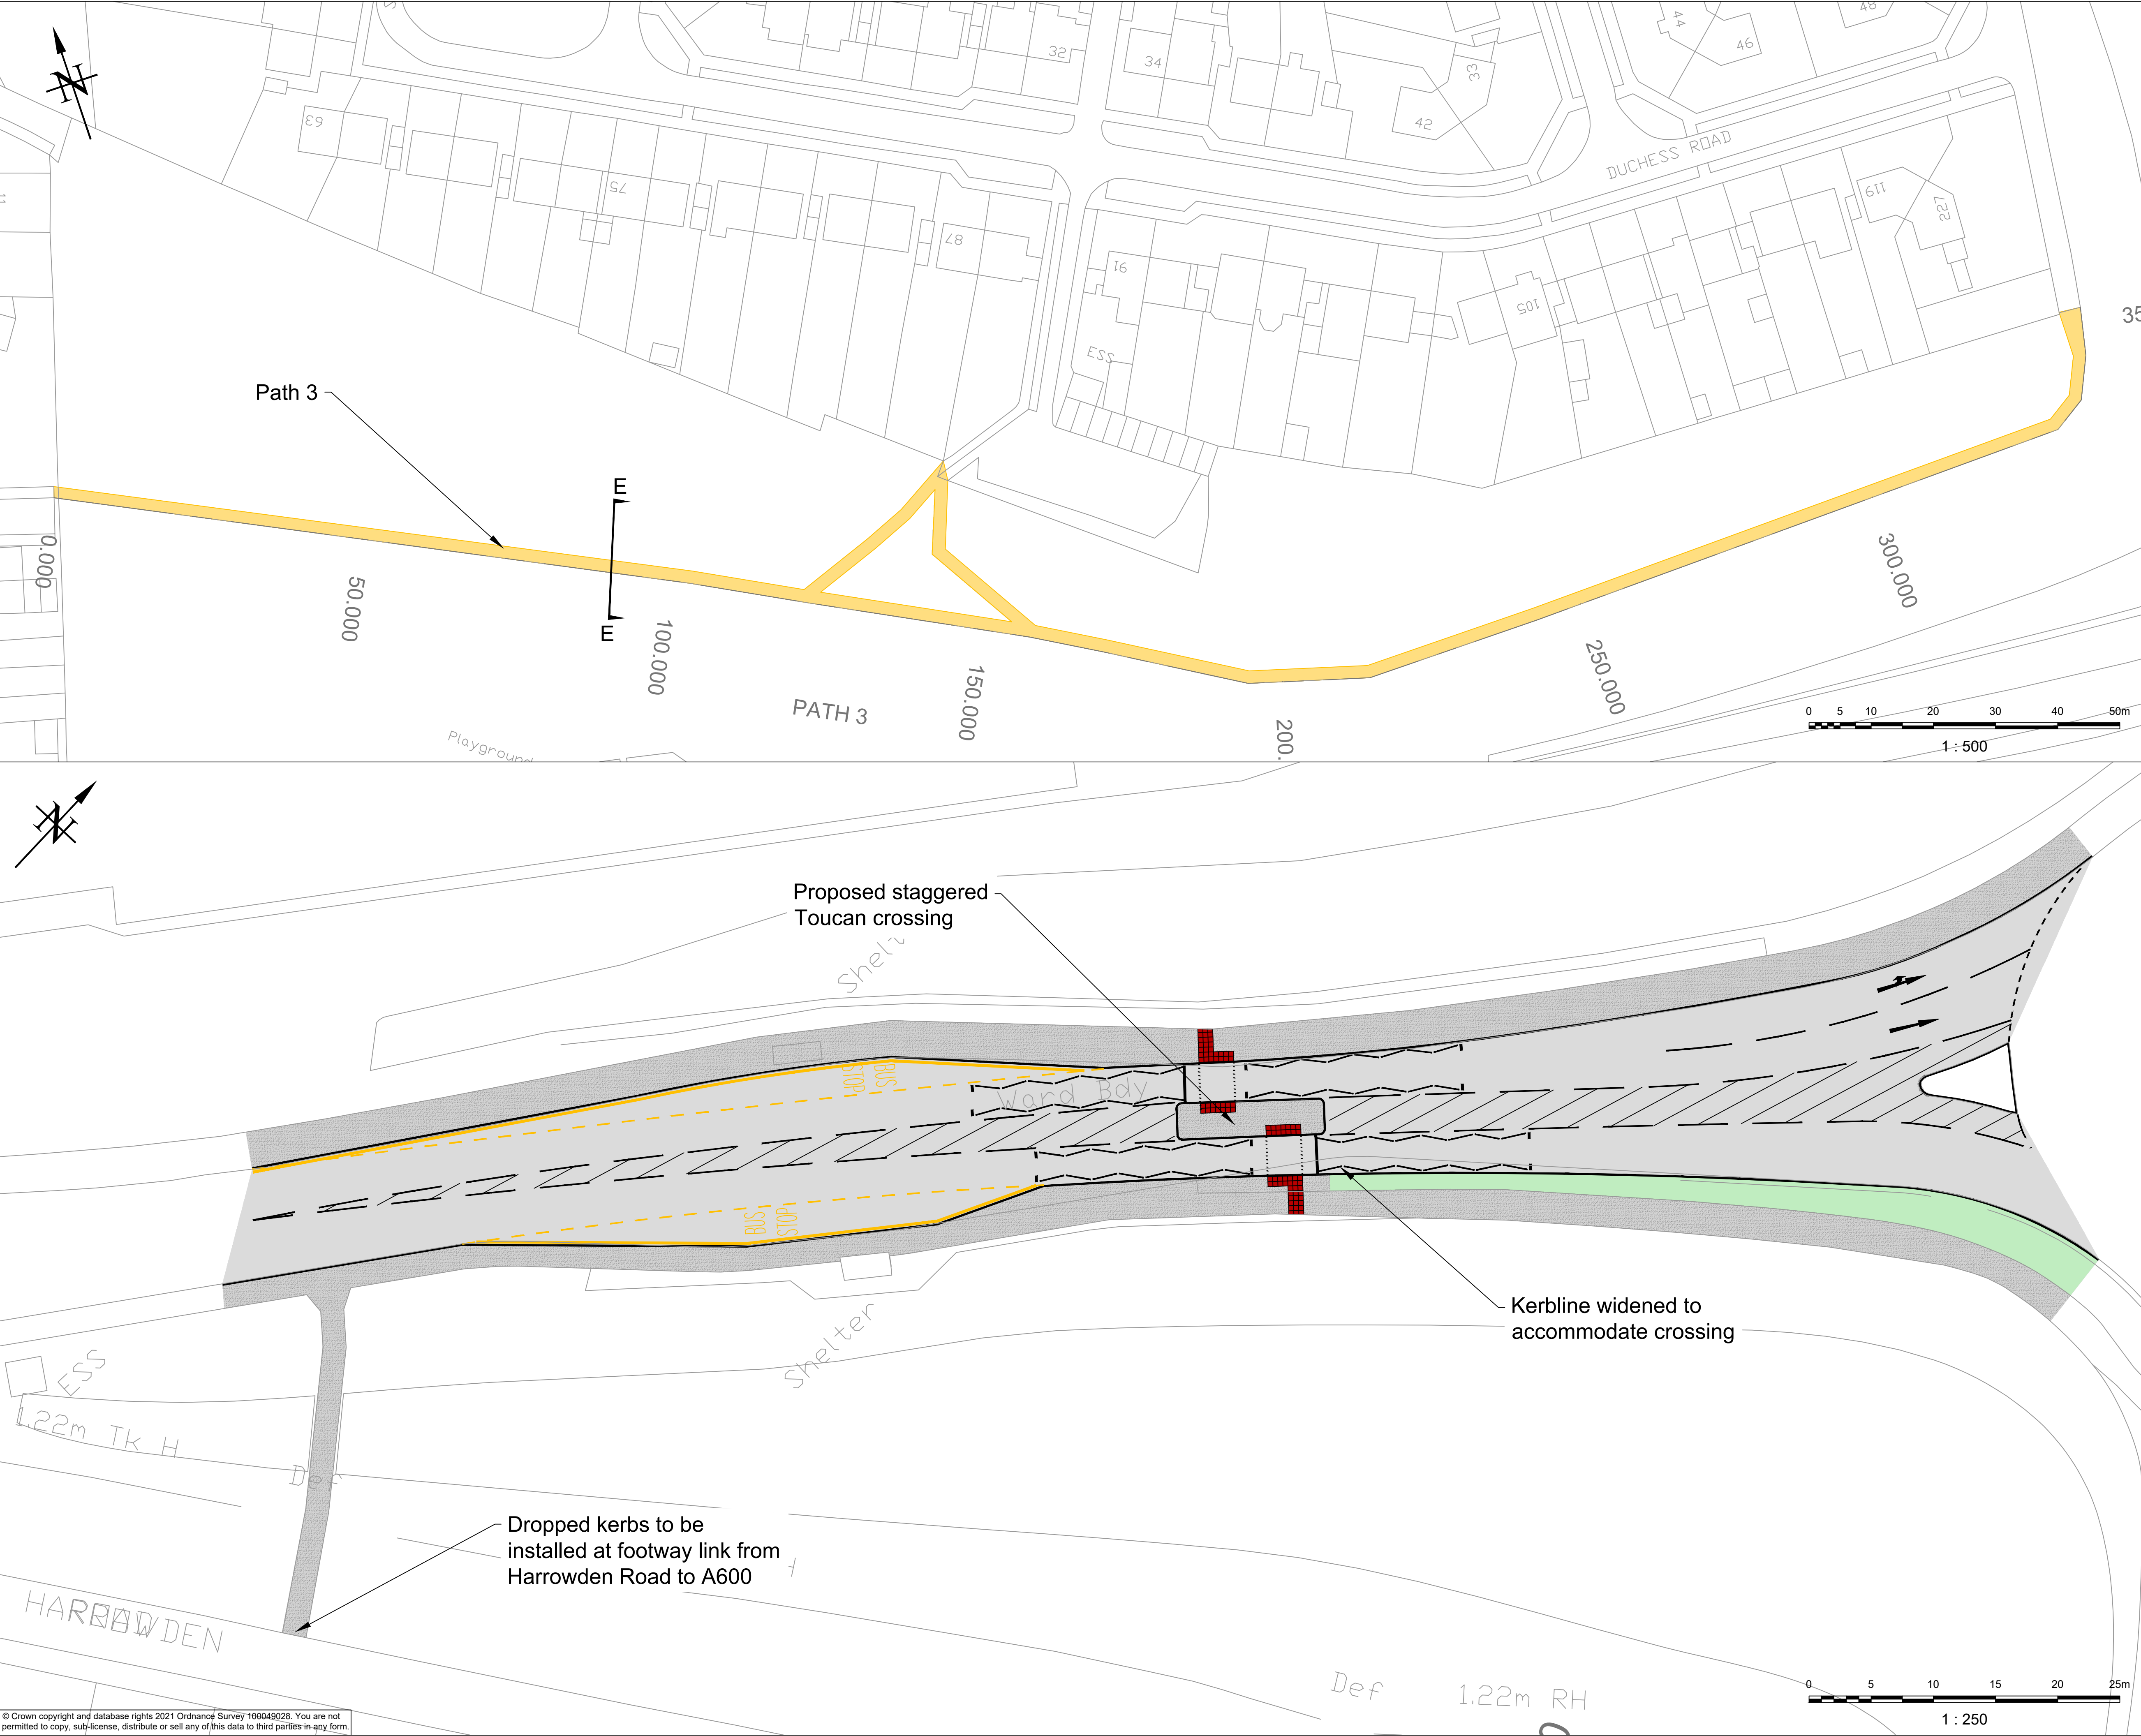


- Notes
- KEY:**
- Existing Footway to remain - See Typical Section A-A
 - Proposed Granular footway construction - See Typical Section B-B
 - Footway to be cleared of vegetation - See Typical Section C-C
 - Proposed rubber crumb footway construction - See Typical Section D-D
 - Proposed full depth footway reconstruction - See Typical Section E-E
 - Proposed Carriageway
 - Proposed Footway
 - Proposed Verge

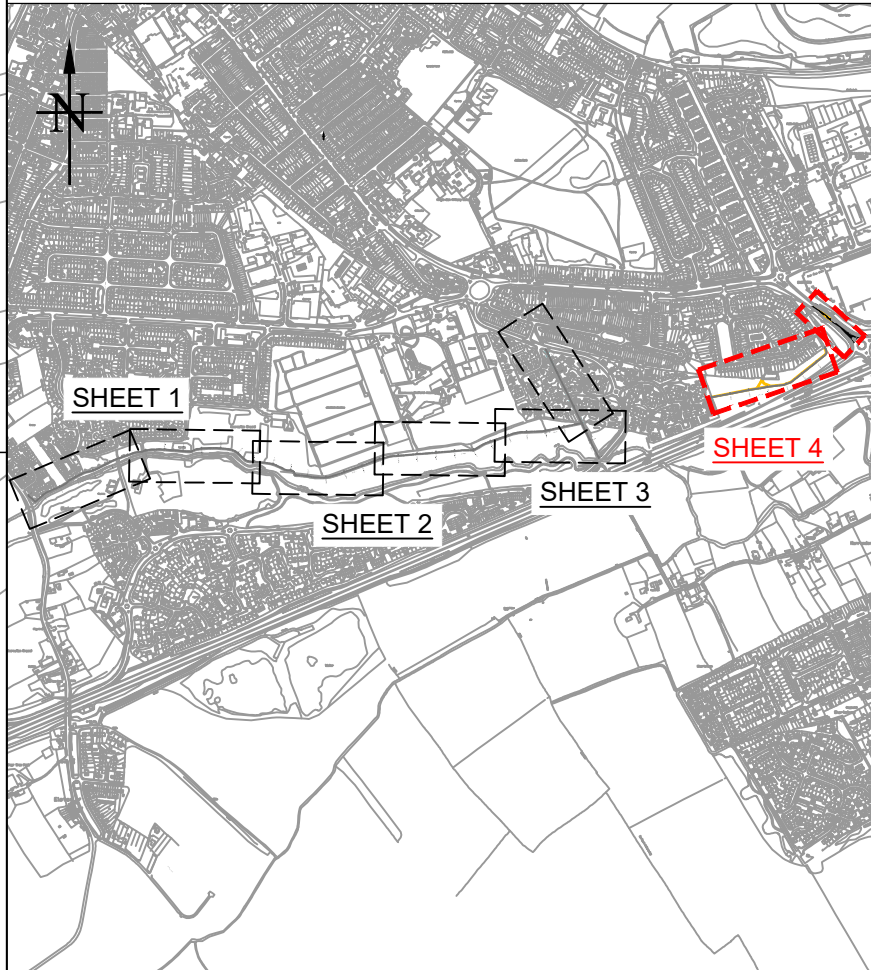

DRAFT

Rev	Date	Revision Details	Drm	Des	Chk	App
-----	------	------------------	-----	-----	-----	-----






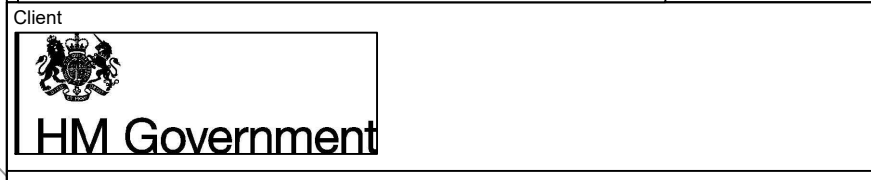


ENGINEERING SERVICES
BOROUGH HALL, CAULDWELL ST, BEDFORD, MK42 9AP
Tel: (01234) 267422

Project
TOWN DEAL - MOWBRAY WALK

Drawing Title
**OPTION 1
SHEET 4**

Scale	AS SHOWN	Drawn	SA	Designed	AH	Checked	AH	Approved	DB
Original Drawing Size	A1 (841x594mm)	Date	21/02/22	Date	21/02/22	Date	21/02/22	Date	21/02/22
Status Code	Drawing Suitability	FOR INFORMATION							
S2									
Drawing Number									
Project	Originator	Volume			Design Stg.				
BTDMW -	BBC -	ZZ -			C				
Location	Type	Role		Number	Revision				
J1_130	-	DR - HW -		0107	-				

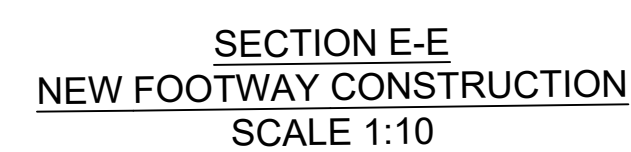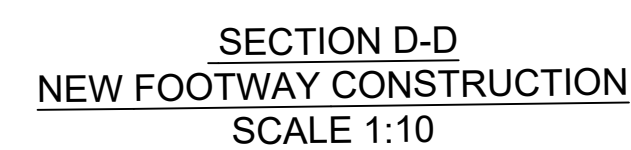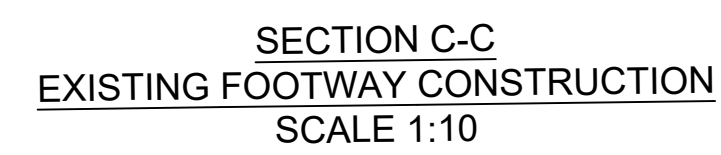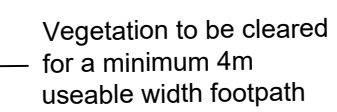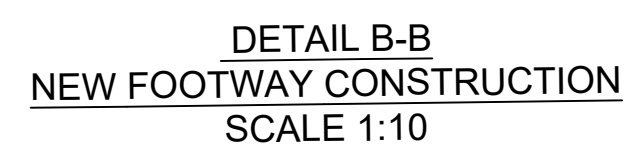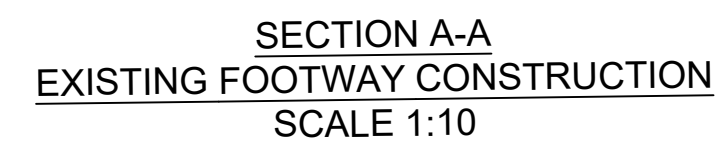

Notes

-	-	-	-	-	-	-	-
Rev	Date	Revision Details			Dwn	Des	Chk App



BEDFORD
BOROUGH COUNCIL

Client	
--------	--



HM Government

ENGINEERING SERVICES

BOROUGH HALL, CAULDWELL ST, BEDFORD, MK42 9AP
Tel. (01234) 267422

Project	
---------	--

TOWN DEAL - MOWBRAY WALK

Drawing Title

OPTION 1

TYPICAL SECTIONS

Scale 1:10	Drawn SA	Designed AH	Checked AH	Approved DB
Original Drawing Size A1 (841x594mm)	Date 03/02/22	Date 03/02/22	Date 03/02/22	Date 03/02/22

Status Code	Drawing Suitability
S2	FOR INFORMATION

02	PREFACE
Drawing Number _____	

Drawing Number			
Project	Originator	Volume	Design Stg.

BTDMW	-	BBC	-	77	-	C
-------	---	-----	---	----	---	---

BTDMW - BBC - ZZ -				C
Location	Type	Role	Number	Revision

Location	Type	Role	Number	REVISION
37	DD	LHM	0100	