


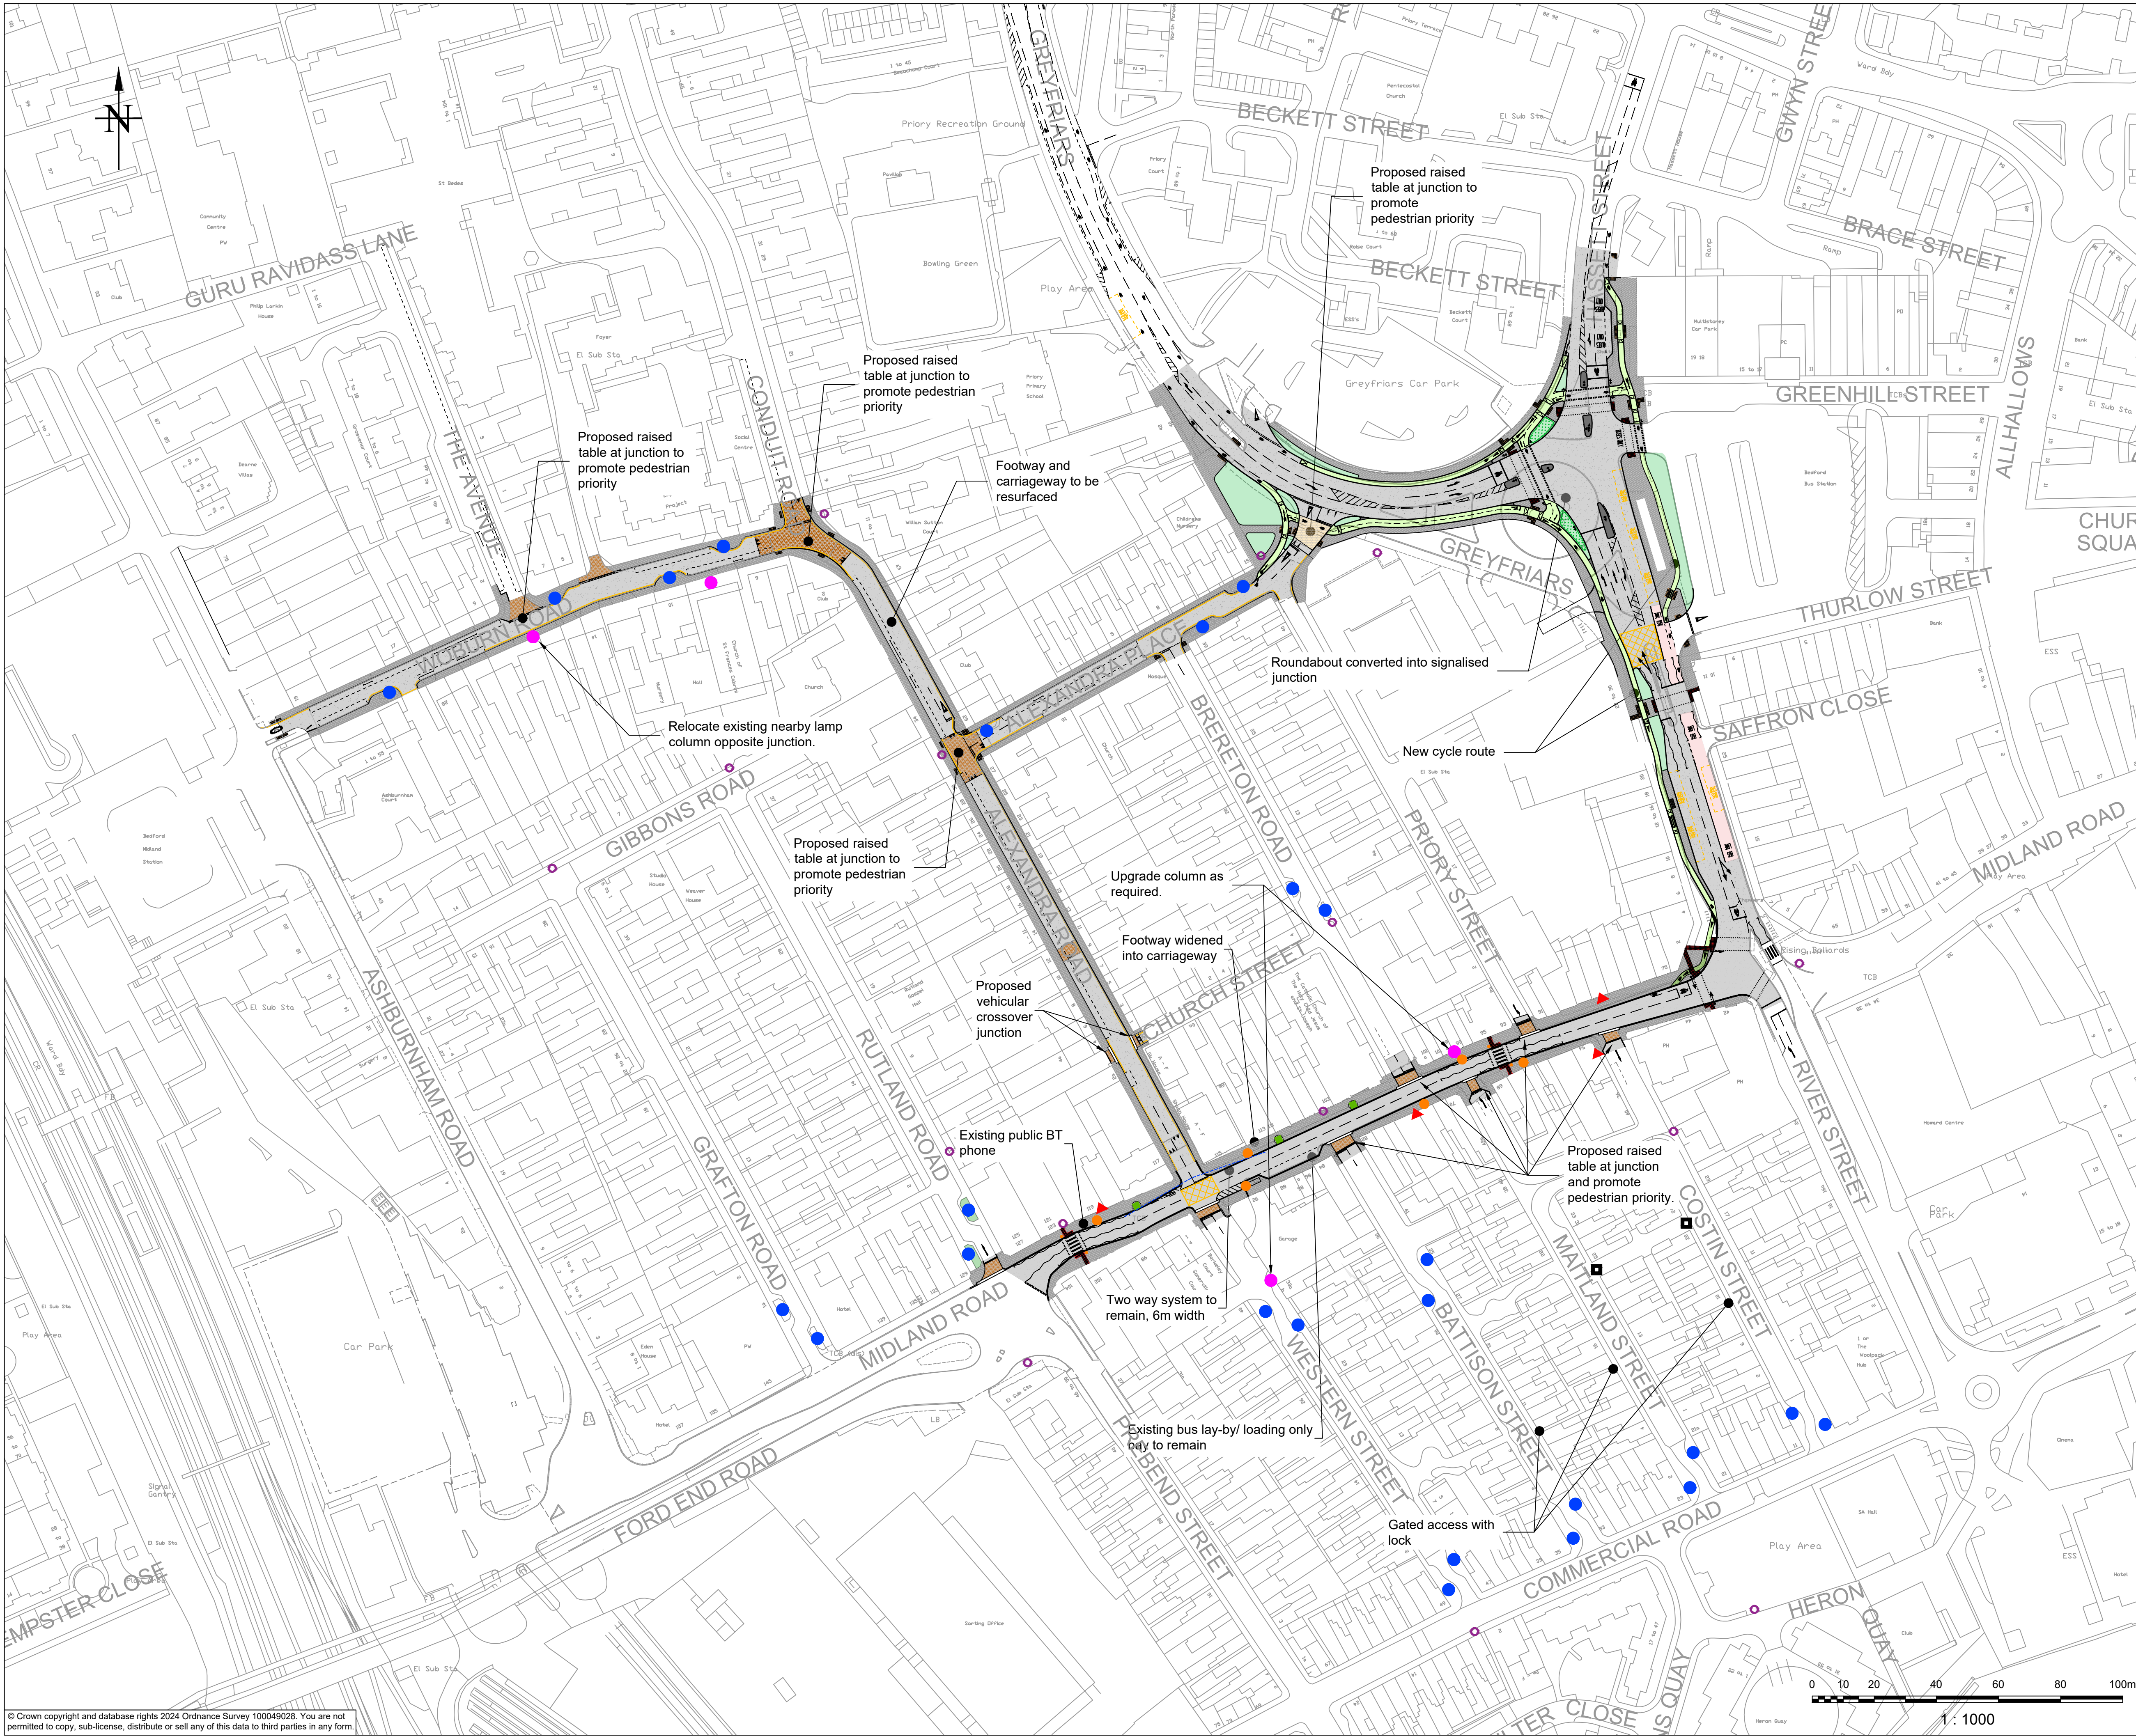

- Notes
- Key
- Carriageway resurfacing
 - Extent of proposed footway
 - Junction Visibility (SSD) 2.4m x 25m at 20mph
 - Proposed cycle lane
 - Proposed Tree Pit Location
 - Proposed CCTV mounted on lamp column (purple dot)
 - Existing CCTV
 - Existing tree & vegetation. Replace vegetation with creeping thyme and/or creeping Jenny, or replace with a breathable resin gravel or hogging
 - Existing bins to be replaced with 'Mixed recyclables and general waste' bins
 - Cash points to be 'Secure by Design'
 - Proposed areas of street lighting

- Notes
- All dimensions are in millimeters unless otherwise stated
 - When the old vegetation is removed and replaced with new plants, extra care should be taken to ensure any tree roots are not damaged in the process. No scraping of roots with hand-tools, any roots over 25mm should not be removed without consulting with a Tree Officer, and if pruning roots is unavoidable then this should need to be done with a sharp pruning saw.

Rev	Date	Revision Details	Drm	Des	Chk	App



BEDFORD
BOROUGH COUNCIL

Client



Funded by
UK Government

POWERED BY

LEVELLING
UP

ENGINEERING SERVICES

BOROUGH HALL, CAULDWELL ST, BEDFORD, MK42 9AP
Tel: (01234) 267422

Project

TOWN DEAL

Drawing Title

**GREYFRIARS
MIDLAND ROAD
WOBURN ROAD CORRIDOR**

Scale	1:1000	Drawn	SA	Designed	SA	Checked	AH	Approved	AM
Original Drawing Size	A1 (841x594mm)	Date	24/08/21	Date	24/08/21	Date	24/08/21	Date	24/08/21
Status Code	Drawing Suitability								

Drawing Number

S2

FOR INFORMATION

Project	Originator	Volume	Design Stg.
BTD	BBC	- ZZ -	C
Location	Type	Role	Revision
ZZ	- DR	- GS	- 0003 A