


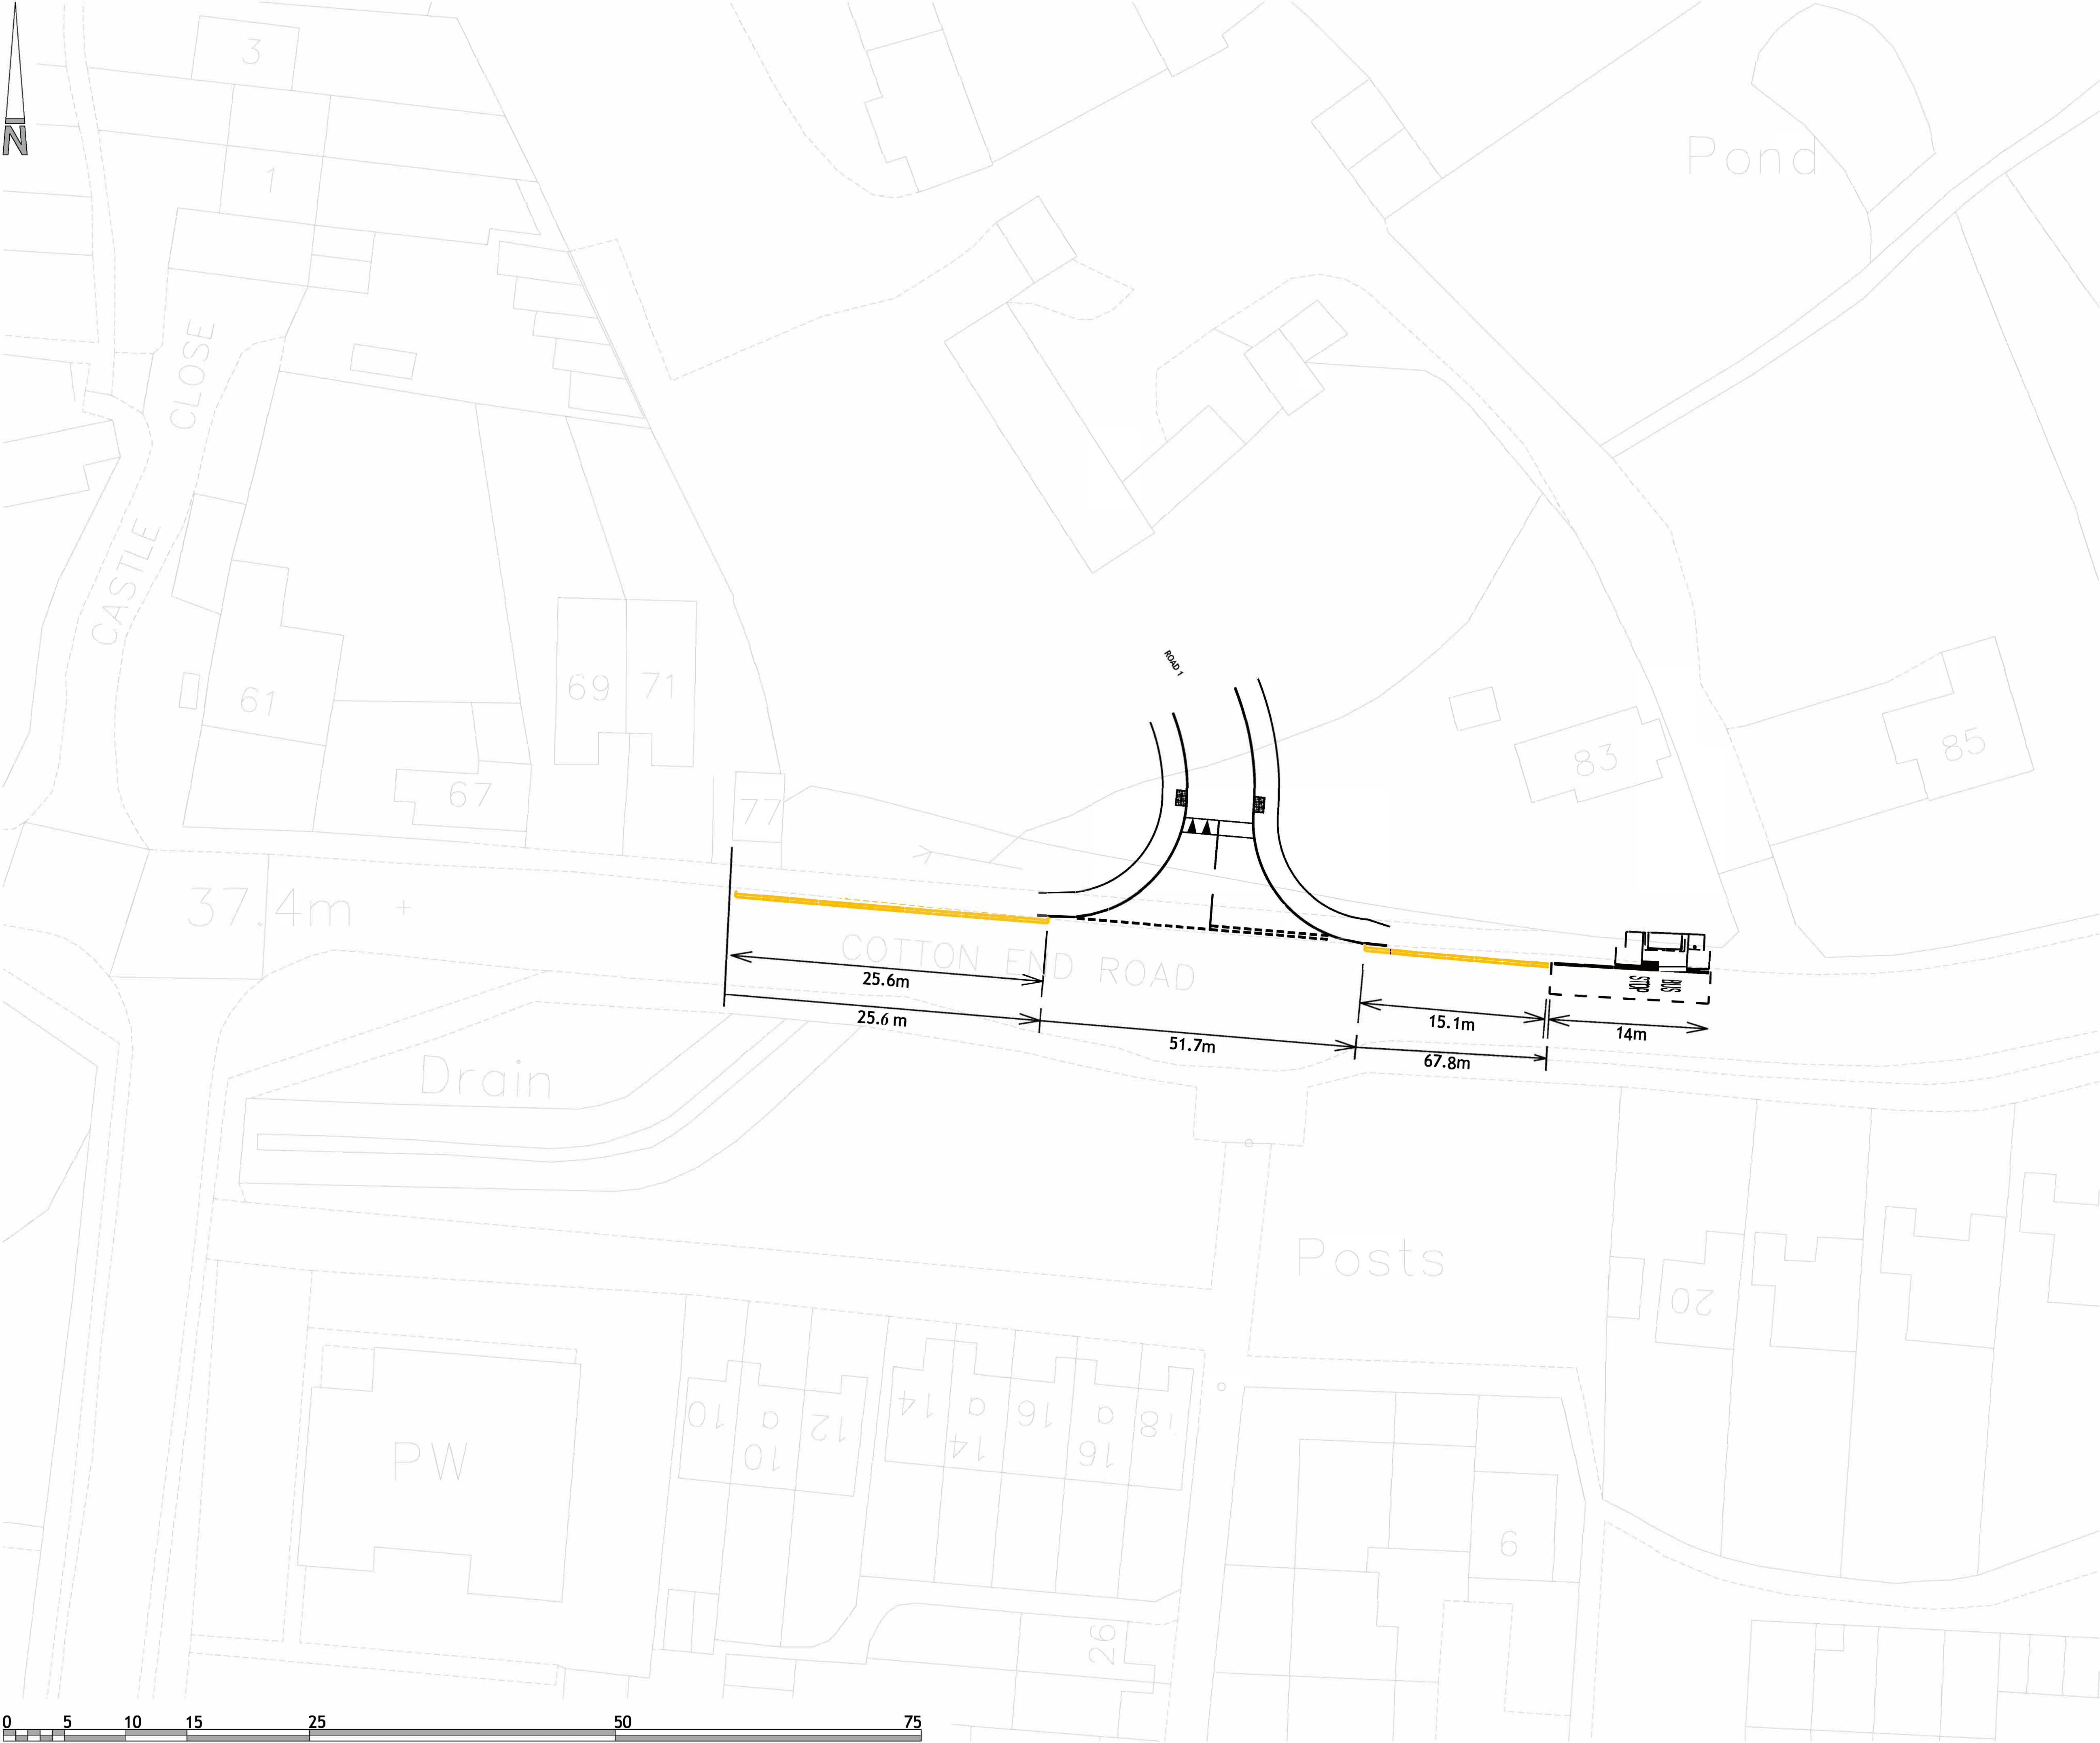

- NOTES
- Contractors must check all dimensions on site. Only figured dimensions are to be worked from. Discrepancies must be reported to the Architect or Engineer before proceeding. © This drawing is copyright.
 - All plans and drawings are drawn true to stated scales and can be used for the purpose of planning only. Responsibility is not accepted for errors made by others in scaling from this drawing.
 - Reproduced from OS Sitemap © by permission of Ordnance Survey on behalf of The Controller of His Majesty's Stationery Office. © Crown copyright. All rights reserved. Licence number 100007126.
 - Until technical approval has been obtained from the relevant authorities, all drawings are issued as preliminary and not for construction. Should the Contractor commence site work prior to approval being given it is entirely at their own risk.

SAFETY, HEALTH AND ENVIRONMENTAL

There are no exceptional risks associated with these works. Refer to the designers risk assessment for the full assessment of risks.

ADDITIONAL DIMENSIONS SHOWN		DSH	AT	20.04.26
REV	DESCRIPTION	DRN	CHD	DATE
☐ PRELIMINARY	☐ INFORMATION	☐ TENDER		
☐ CONSTRUCTION	☐ AS BUILT			
SCALE	1:500 @ A3	DATE	APRIL 2026	
DRAWN	SD	CHK	AT	
DRAWING NO.	19685-COTT-5-198	REV	A	
TITLE	COTTON END ROAD WILSTEAD			
DETAILS	TRO - PARKING RESTRICTIONS			



Woods Hardwick

Architecture | Engineering | Planning | Surveying

BEDFORD : HEAD OFFICE
15-17 Goldington Road
Bedford MK40 3NH
T: +44 (0) 1234 268862

BIRMINGHAM
Fort Dunlop, Fort Parkway
Birmingham B24 9FE
T: +44 (0) 121 6297784

LONDON
77 New Cavendish Street, London, W1W 6XB | T: +44 (0) 204 5481104

ONLINE: mail@woodshardwick.com | woodshardwick.com

PLEASE CONSIDER THE ENVIRONMENT BEFORE PRINTING THIS DRAWING