


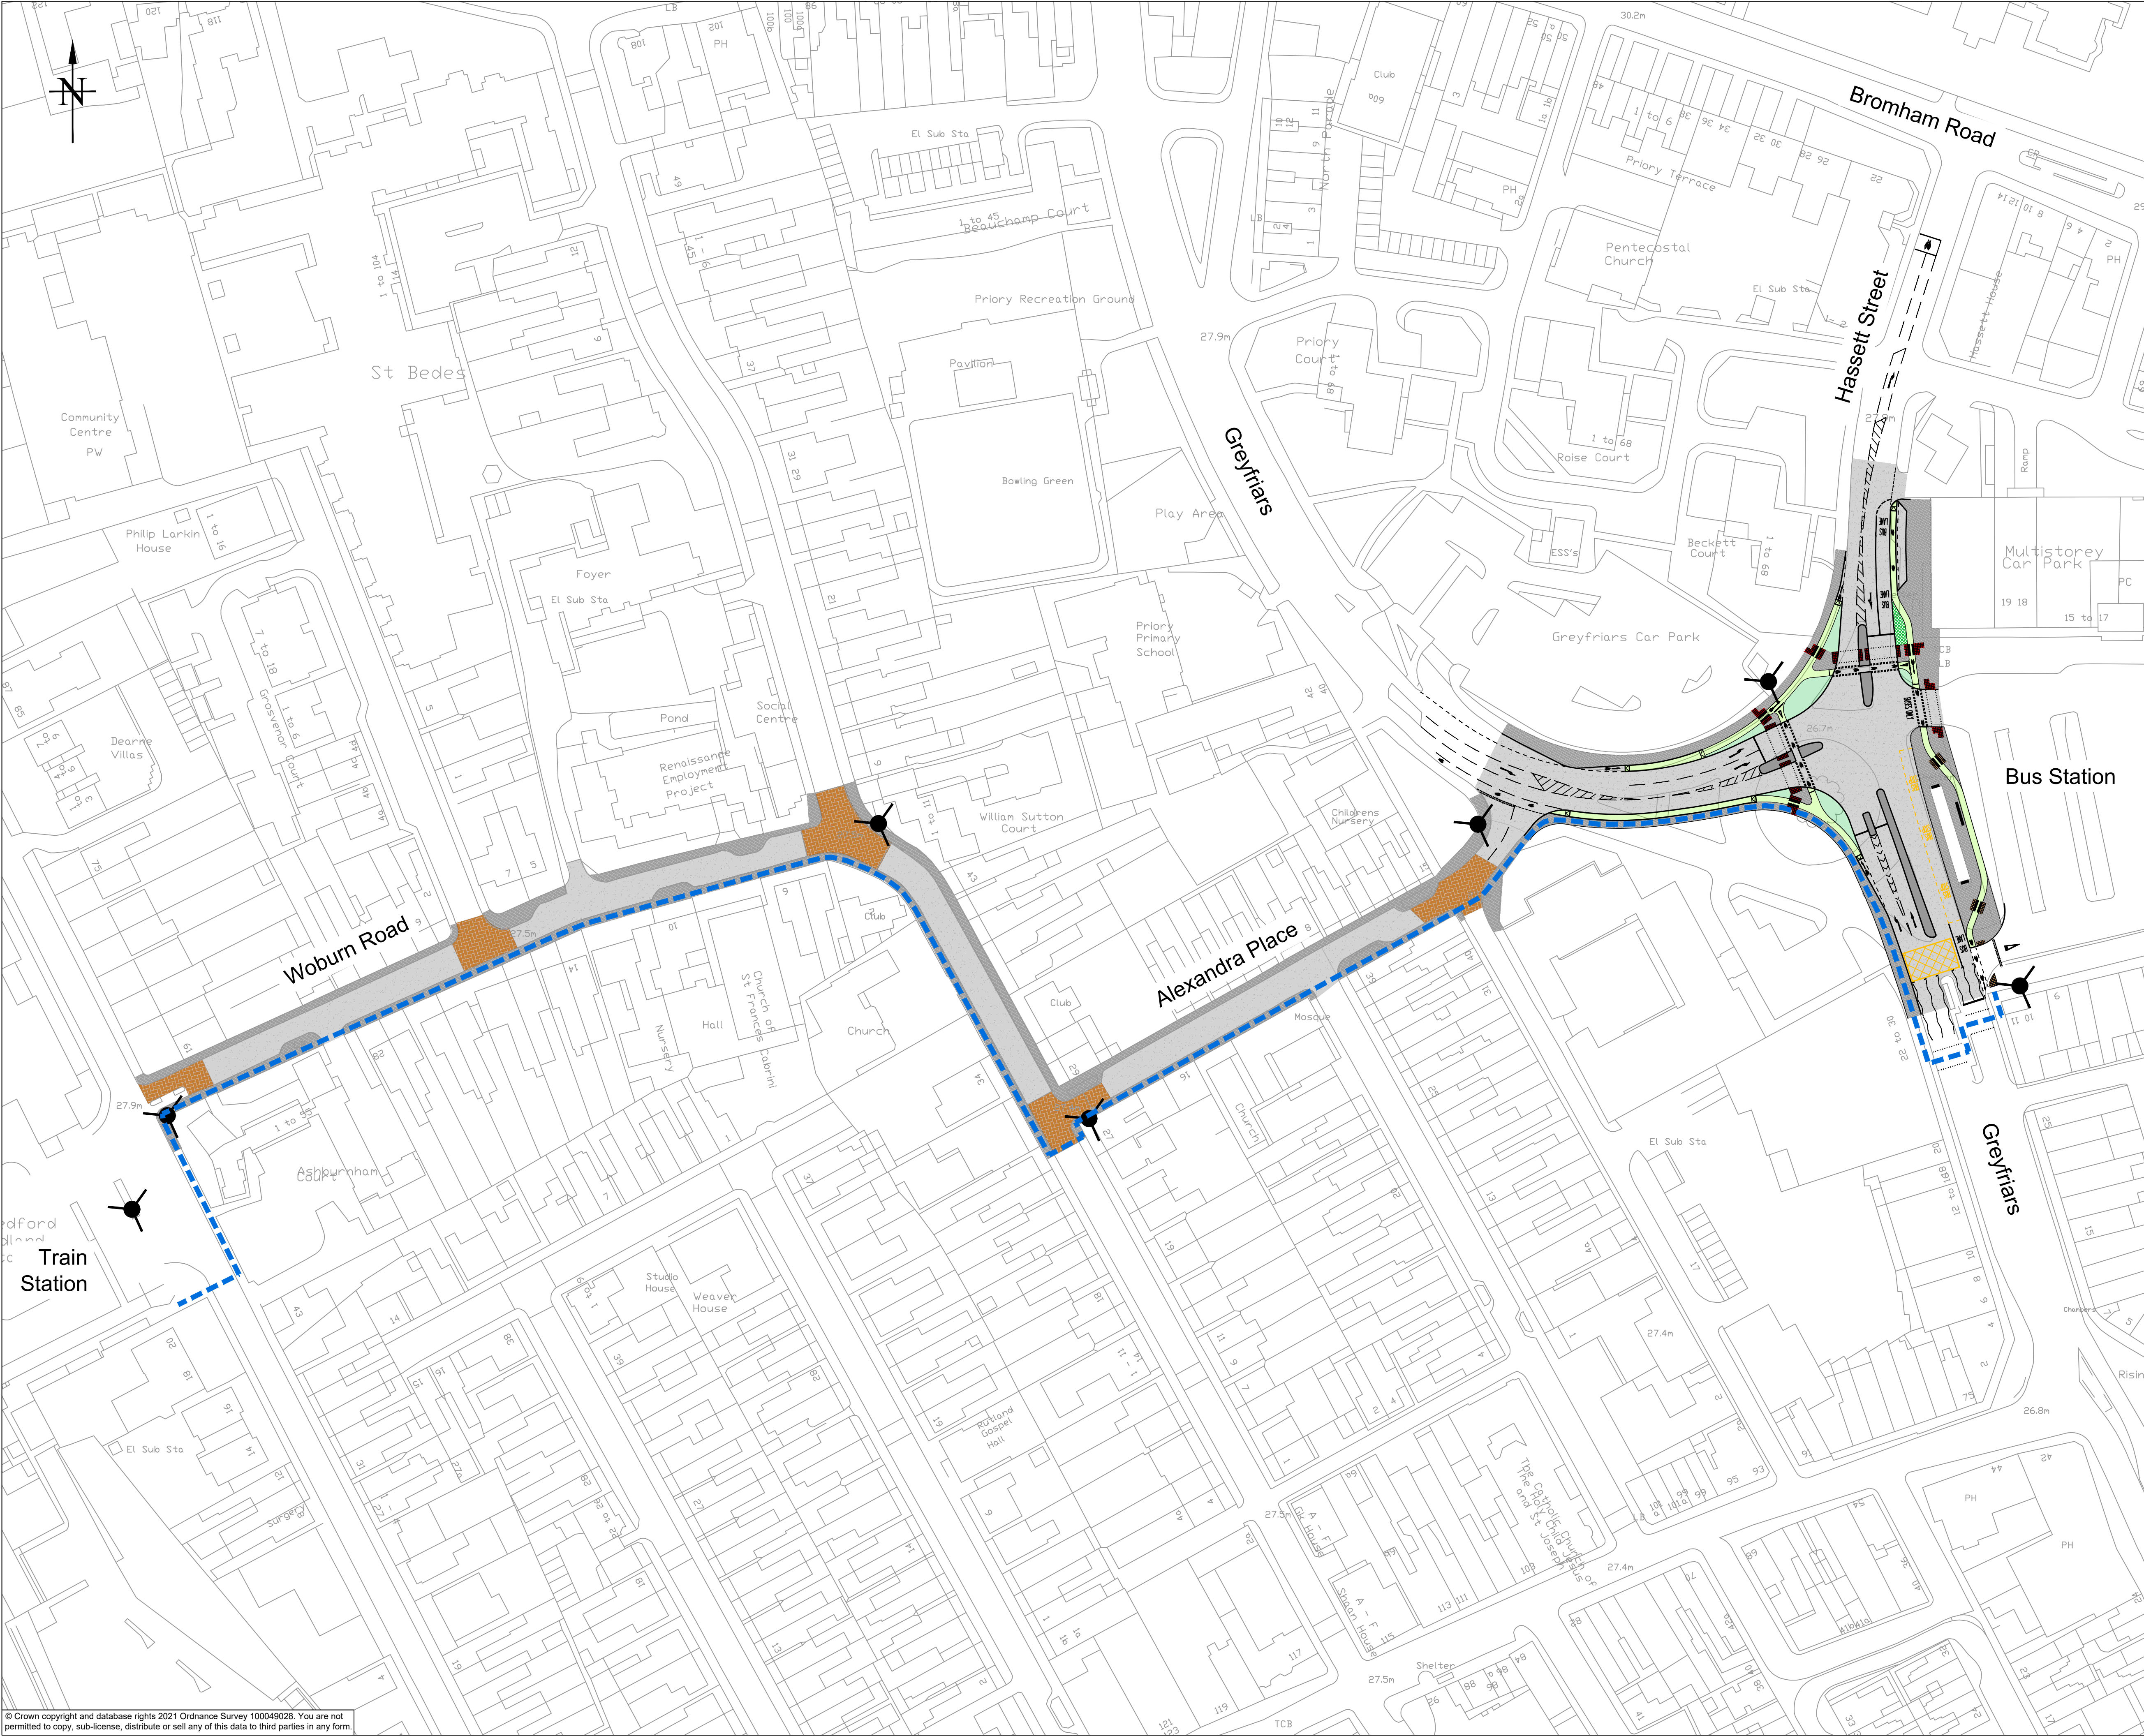


Notes

KEY

- Location of existing way finding finger post navigating between Train Station and Bus Station.
- Proposed Cycle Lane
- Section of route enhanced by the use of route markers and badges. (Specification to be confirmed)

P01 19/10/22		Issued for information		JJ	JJ	DB	DB
Rev	Date	Revision Details		Drm	Des	Chk	App
BEDFORD BOROUGH COUNCIL							
HM Government							
ENGINEERING SERVICES BOROUGH HALL, CAULDWELL ST, BEDFORD, MK42 9AP Tel: (01234) 267422							
Project TOWN DEAL - GREYFRIARS							
Drawing Title TRAIN STATION TO BUS STATION WAY FINDING							
Scale	NTS	Drawn	JJ	Designed	JJ	Checked	DB
Original Drawing Size	A1 (841x594mm)	Date	19/10/22	Date	19/10/22	Date	19/10/22
Status Code	Drawing Suitability						
S2		FOR INFORMATION					
Drawing Number							
Project	Originator	Volume				Design Stg.	
BTDFG - BBC		- ZZ -				C	
Location	Type	Role	Number		Revision		
G1_080_02 - DR		- HW -		0131		P01	

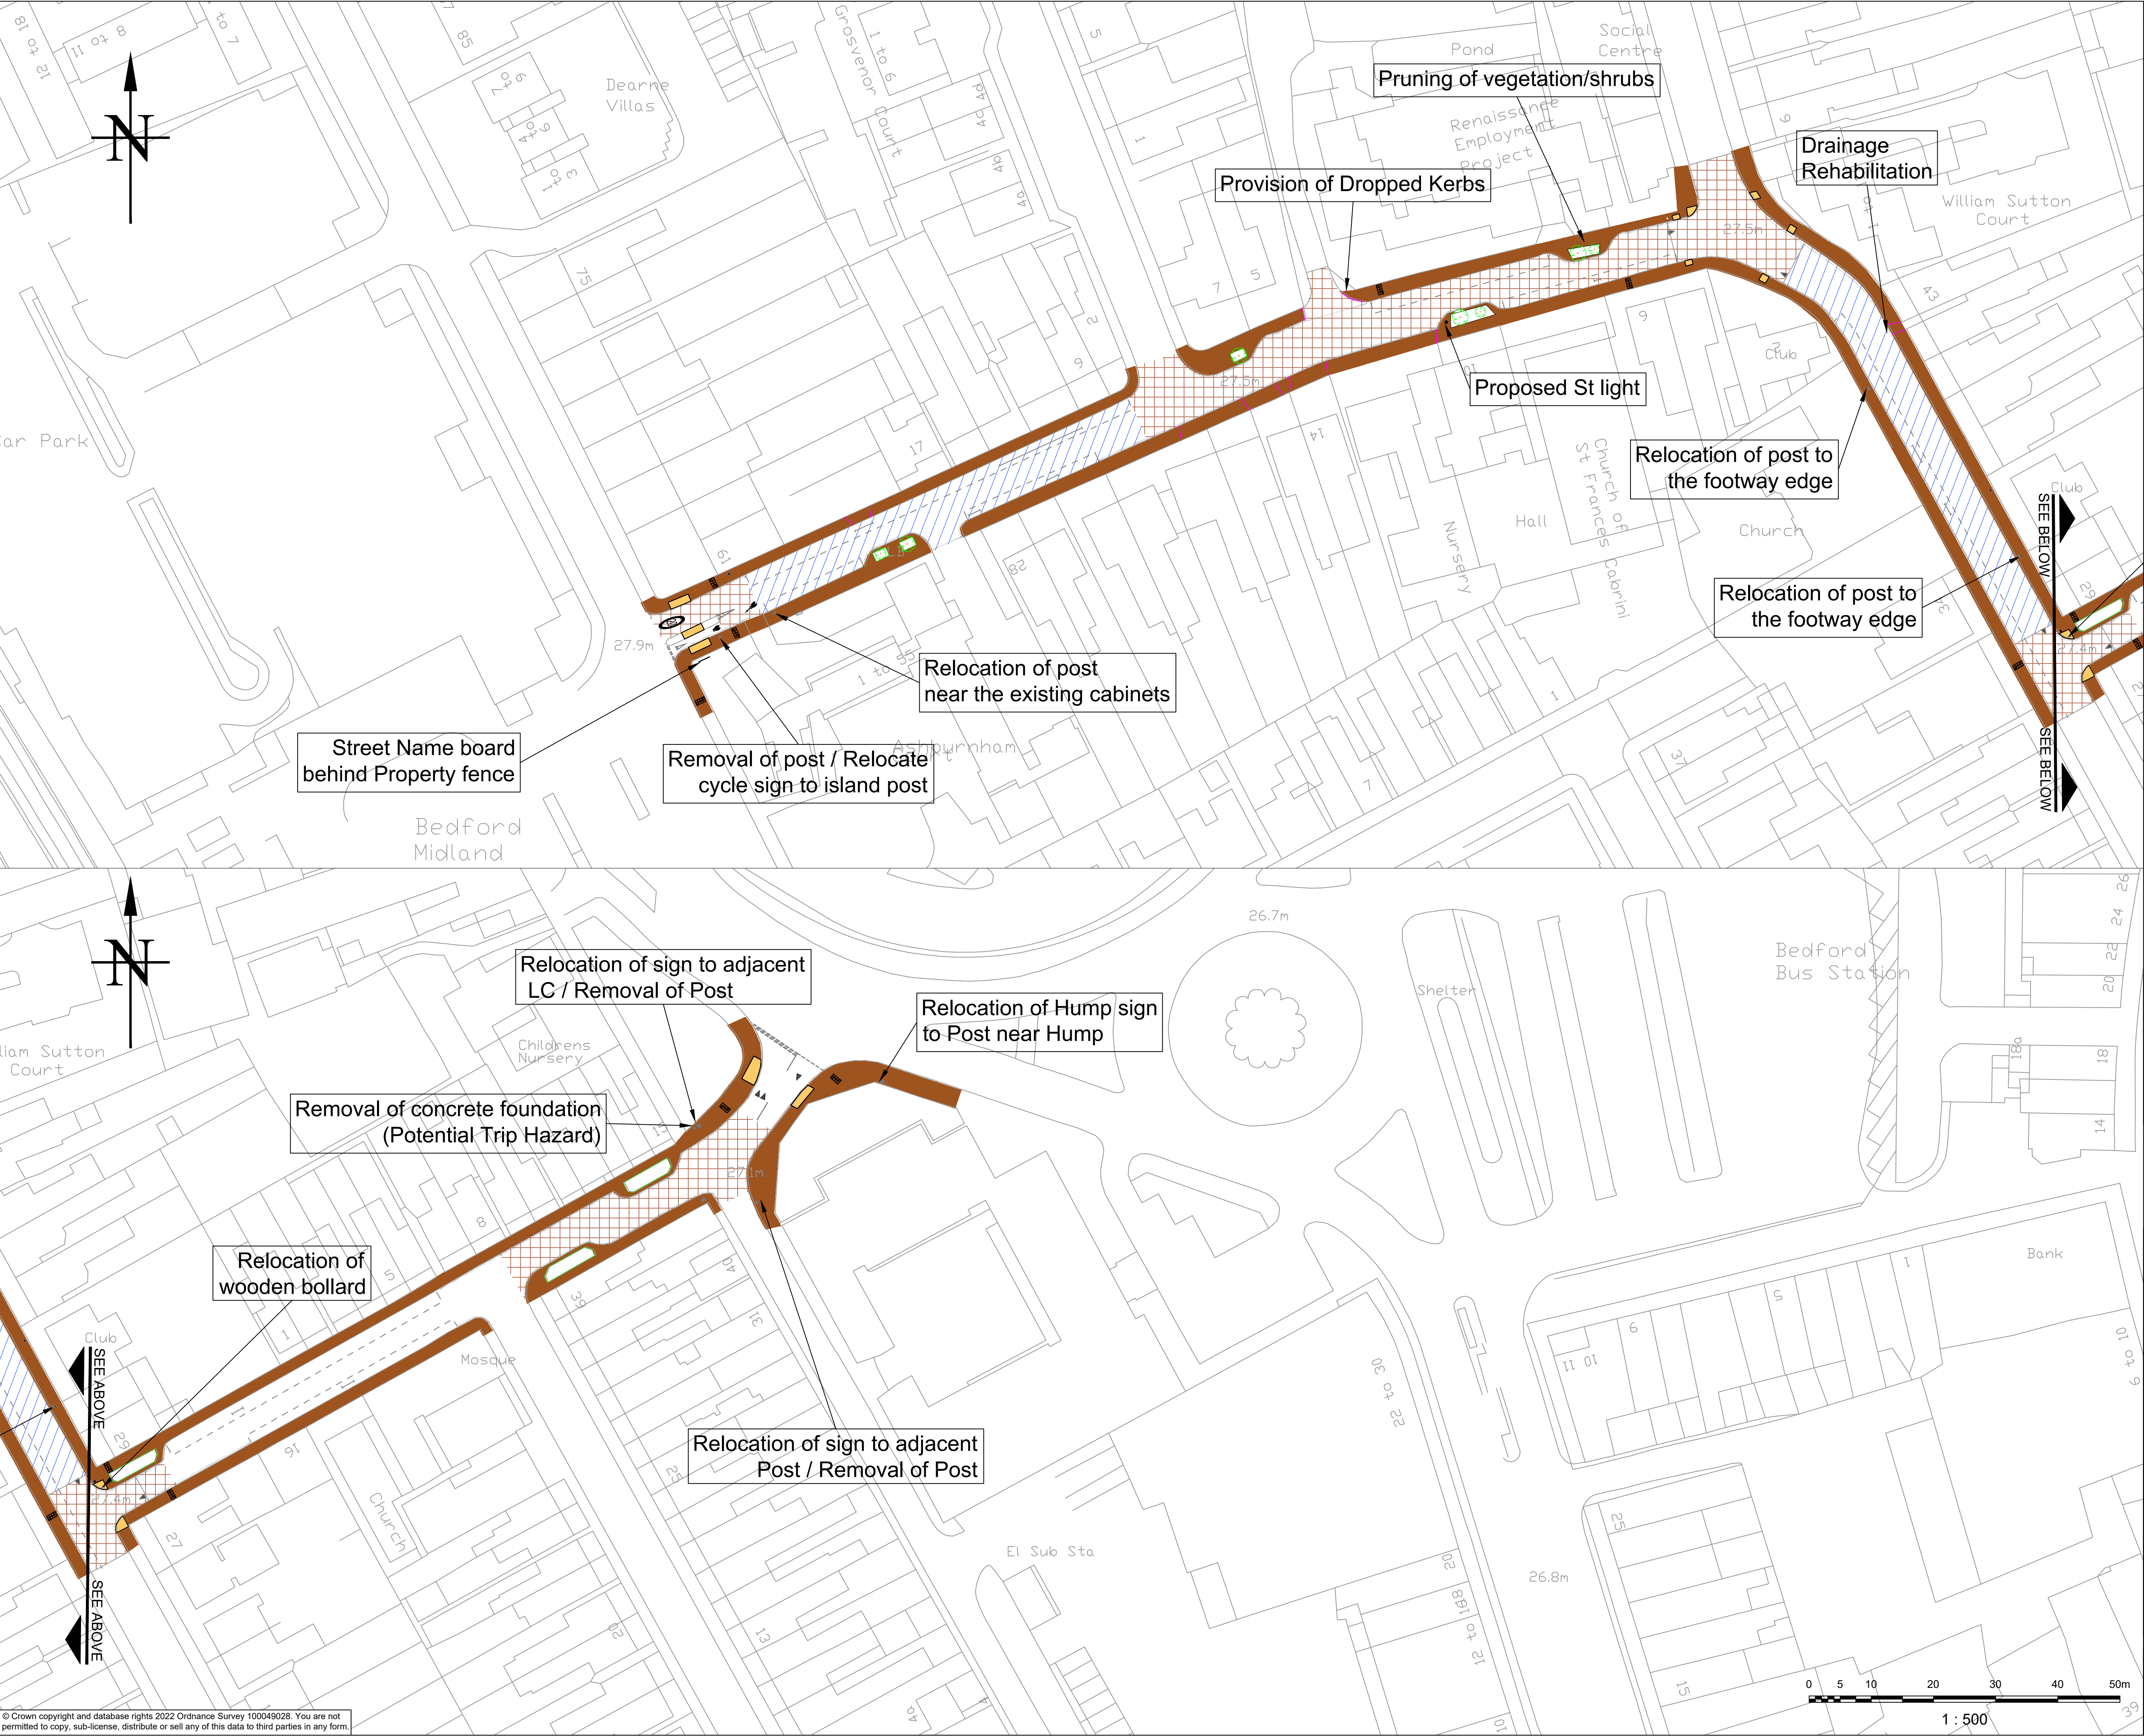

Notes

KEY:

- Proposed Carriageway Resurfacing
- Existing Brick Paving
- Tactile Paving
- Proposed Footway Resurfacing
- Kerb Resetting/Relevelling
- Navigation Slab/Tiles (02 rows of 400X400 tiles)

NOTES:

- Postcode at centre of works: **MK40 1AJ**
- All the proposed relocation and removal of Street furniture will be subject to consultation with Structure / Street Teams.
- Pruning of vegetation will be carried out by relevant Team as per council's policy.

Rev	Date	Revision Details	Drm	Des	Chk	App
-	-	-	-	-	-	-

BEDFORD
BOROUGH COUNCIL

HM Government

ENGINEERING SERVICES

BOROUGH HALL, CAULDWELL ST, BEDFORD, MK42 9AP
Tel: (01234) 267422

Project

TOWN DEAL - WOBURN ROAD

Drawing Title

OPTION 1

Scale	1:500	Drawn	WS	Designed	WS	Checked	-	Approved	-
Original Drawing Size	A1 (841x594mm)	Date	30/09/22	Date	30/09/22	Date	-	Date	-
Status Code	S2	Drawing Suitability	FOR INFORMATION						

Drawing Number		Project	Originator	Volume	Design Stg.	
BTDWR -		BBC	-	ZZ	C	
Location	Type	Role	Number	Revision		
11	-	DR	-	HW	0103	